


Triclad EnduroClad

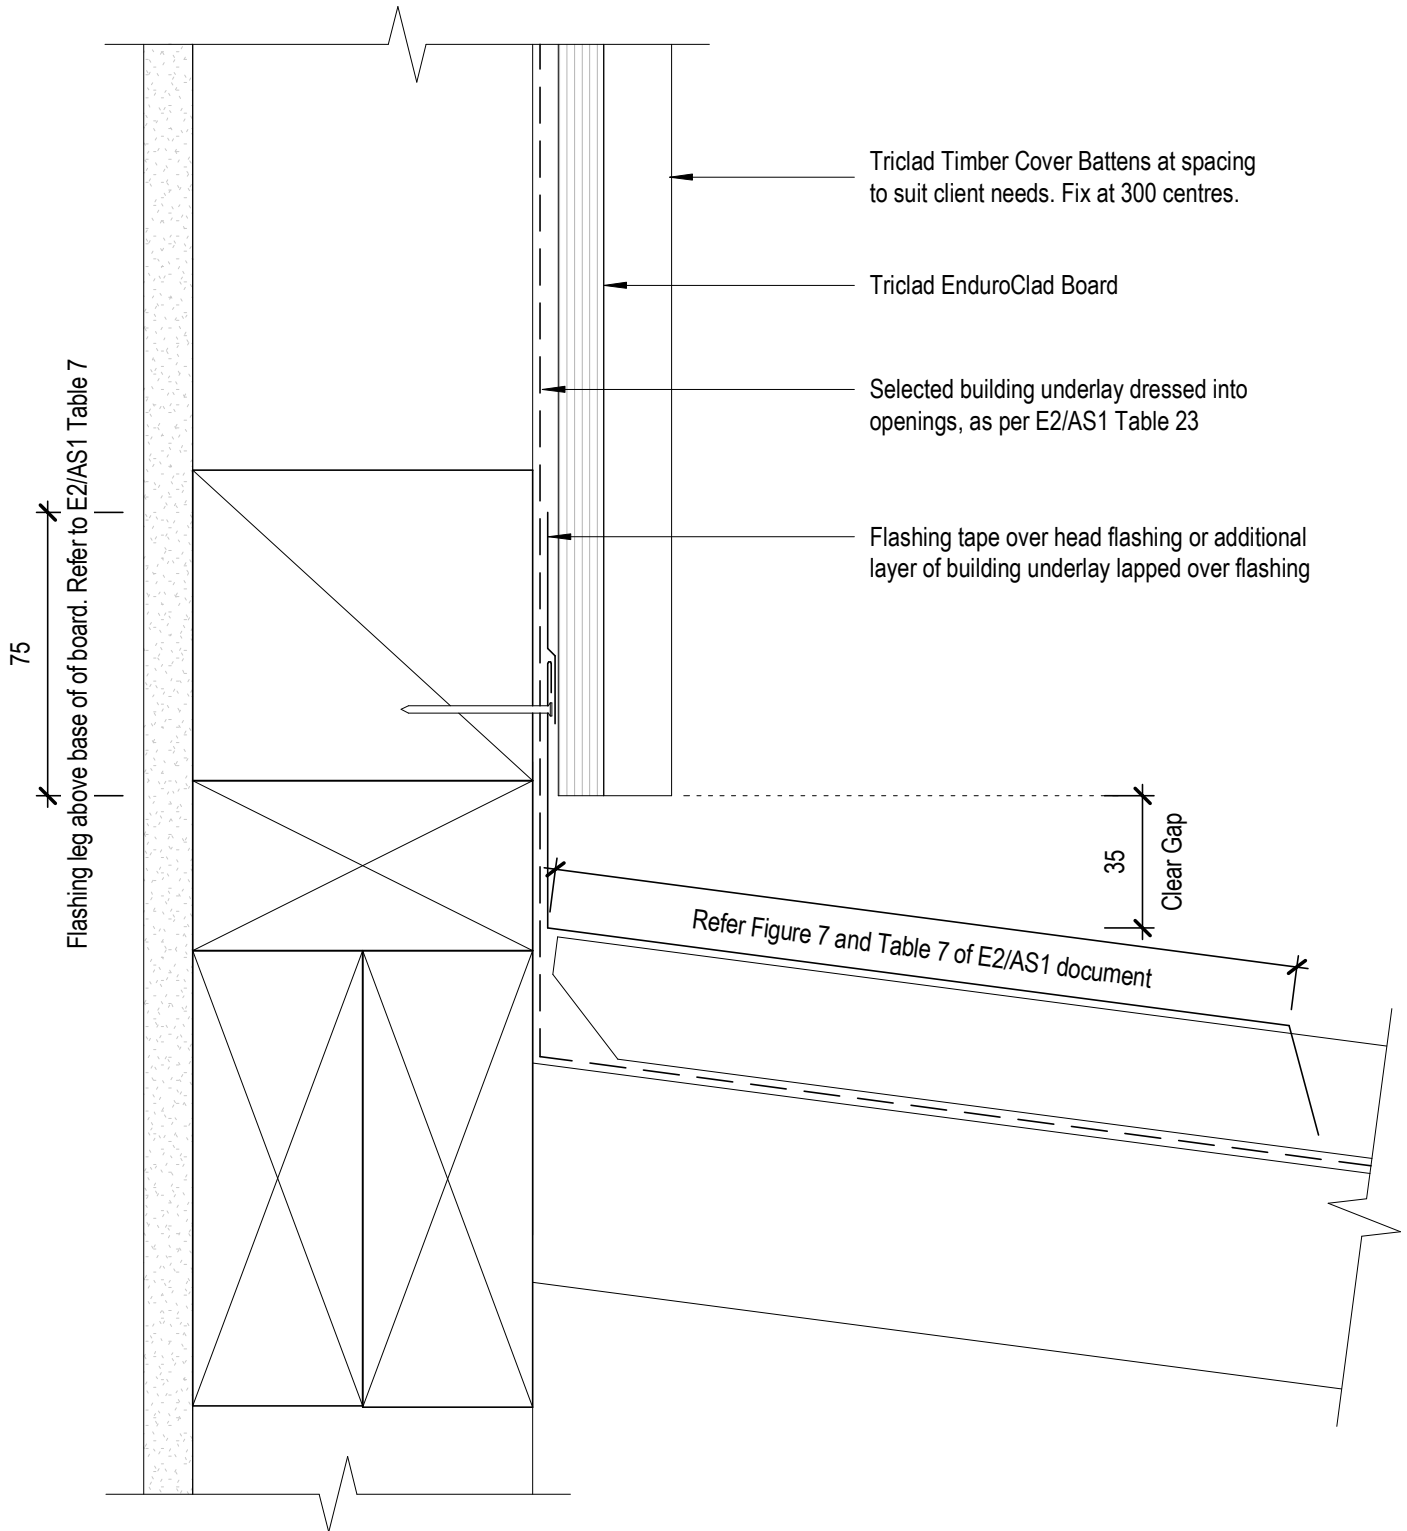

TRICLAD
CLADDING SYSTEMS

8 Quail Place
Hamilton Lake
Hamilton
New Zealand

Direct Fix
Roof/Wall Detail

T. 0800 874 2523

E. sales@triclad.co.nz

www.triclad.co.nz

1 : 2 @ A4
Scale

Dec 2019
Date

Fig 35
Dwg