


Triclad Weatherboard

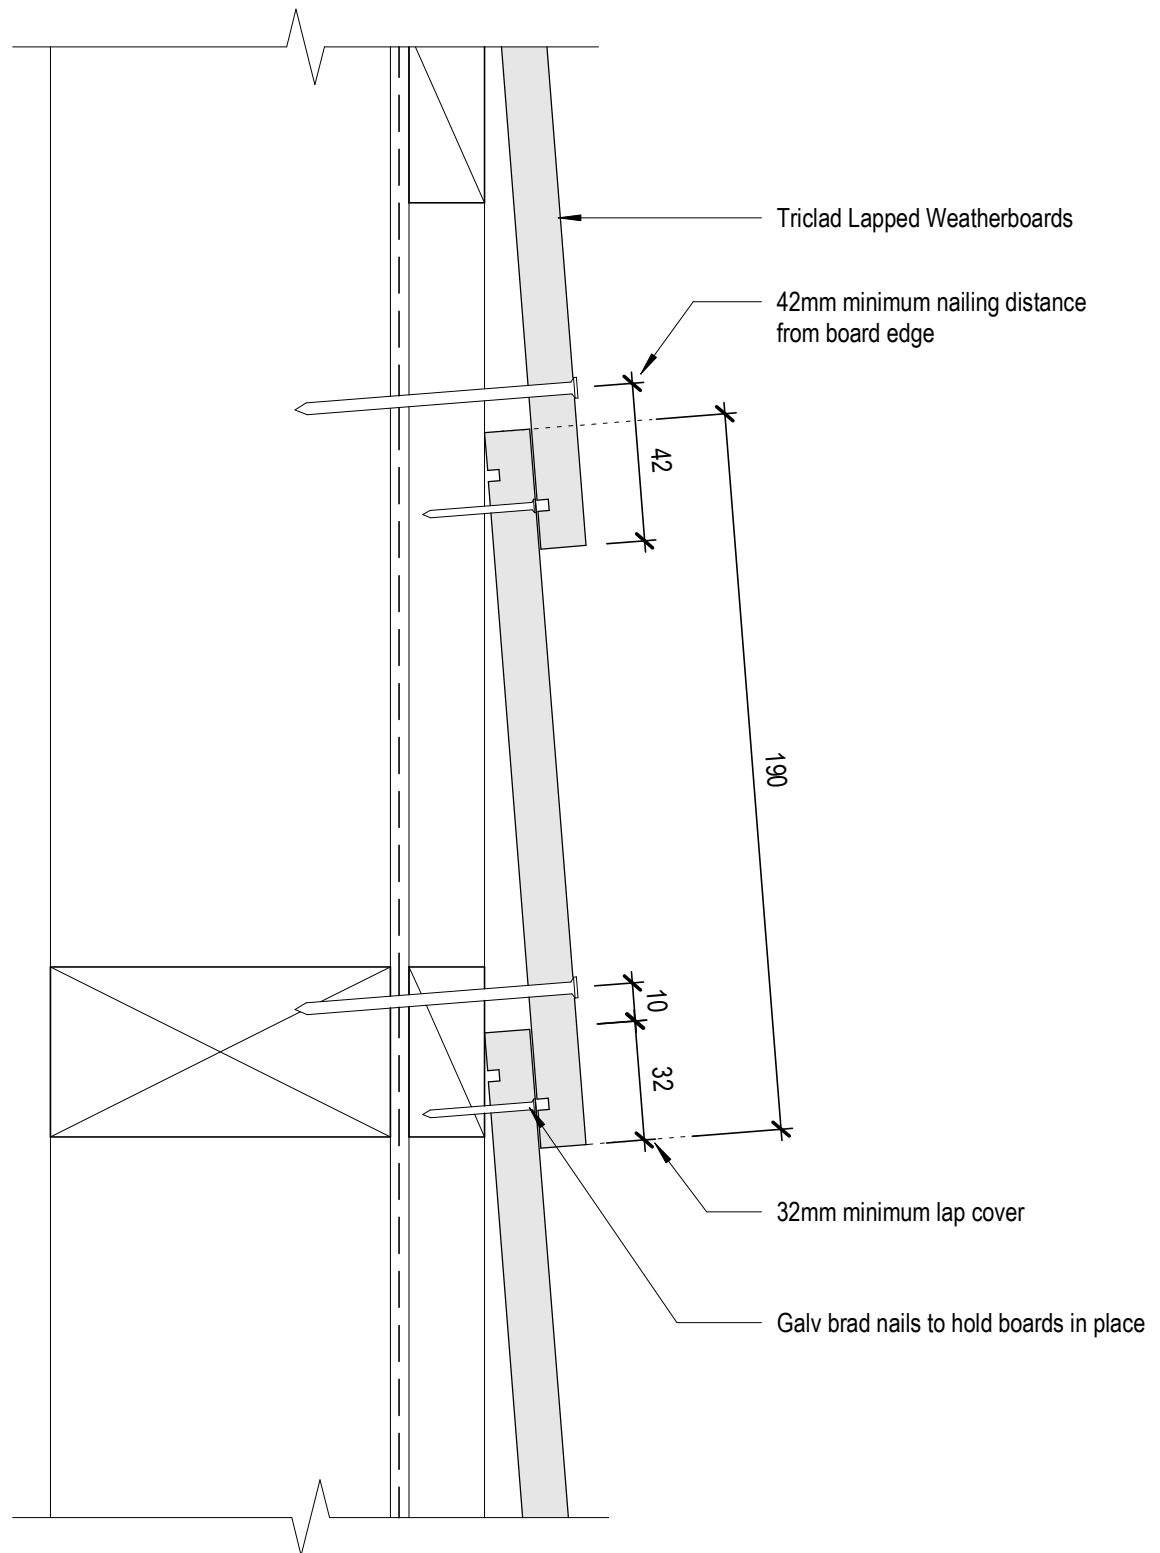

TRICLAD
CLADDING SYSTEMS

8 Quail Place
Hamilton Lake
Hamilton
New Zealand

Cavity Fix Nailing Setout Detail

T. 0800 874 2523

E. sales@triclad.co.nz


www.triclad.co.nz

1 : 2 @ A4
Scale

Sept 2019
Date

Fig 1
Dwg

Triclad Weatherboard

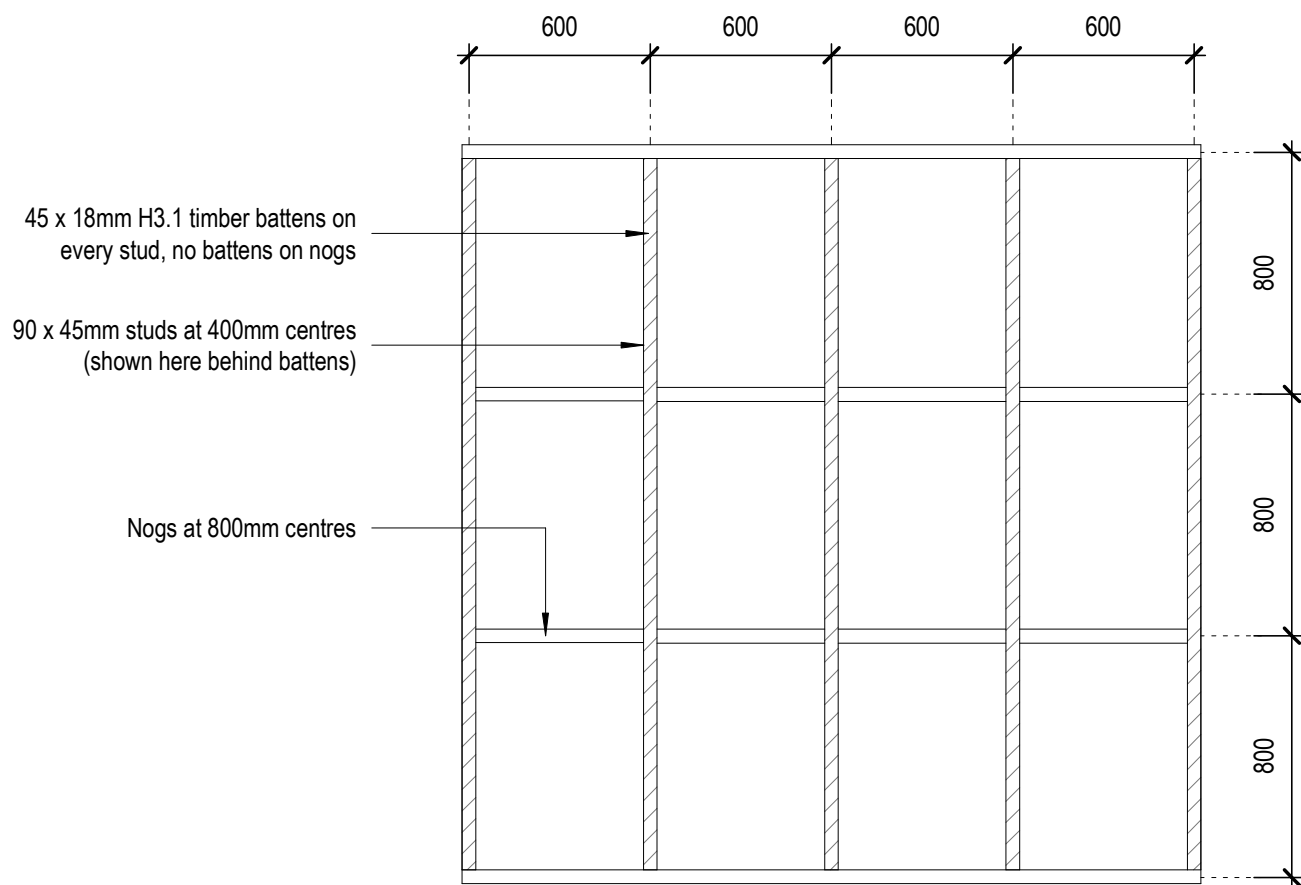

TRICLAD
CLADDING SYSTEMS

8 Quail Place
Hamilton Lake
Hamilton
New Zealand

Cavity Fix Framing/Batten Setout

T. 0800 874 2523

E. sales@triclad.co.nz


www.triclad.co.nz

1 : 25 @ A4
Scale

Sept 2019
Date

Fig 2
Dwg

Triclad Weatherboard

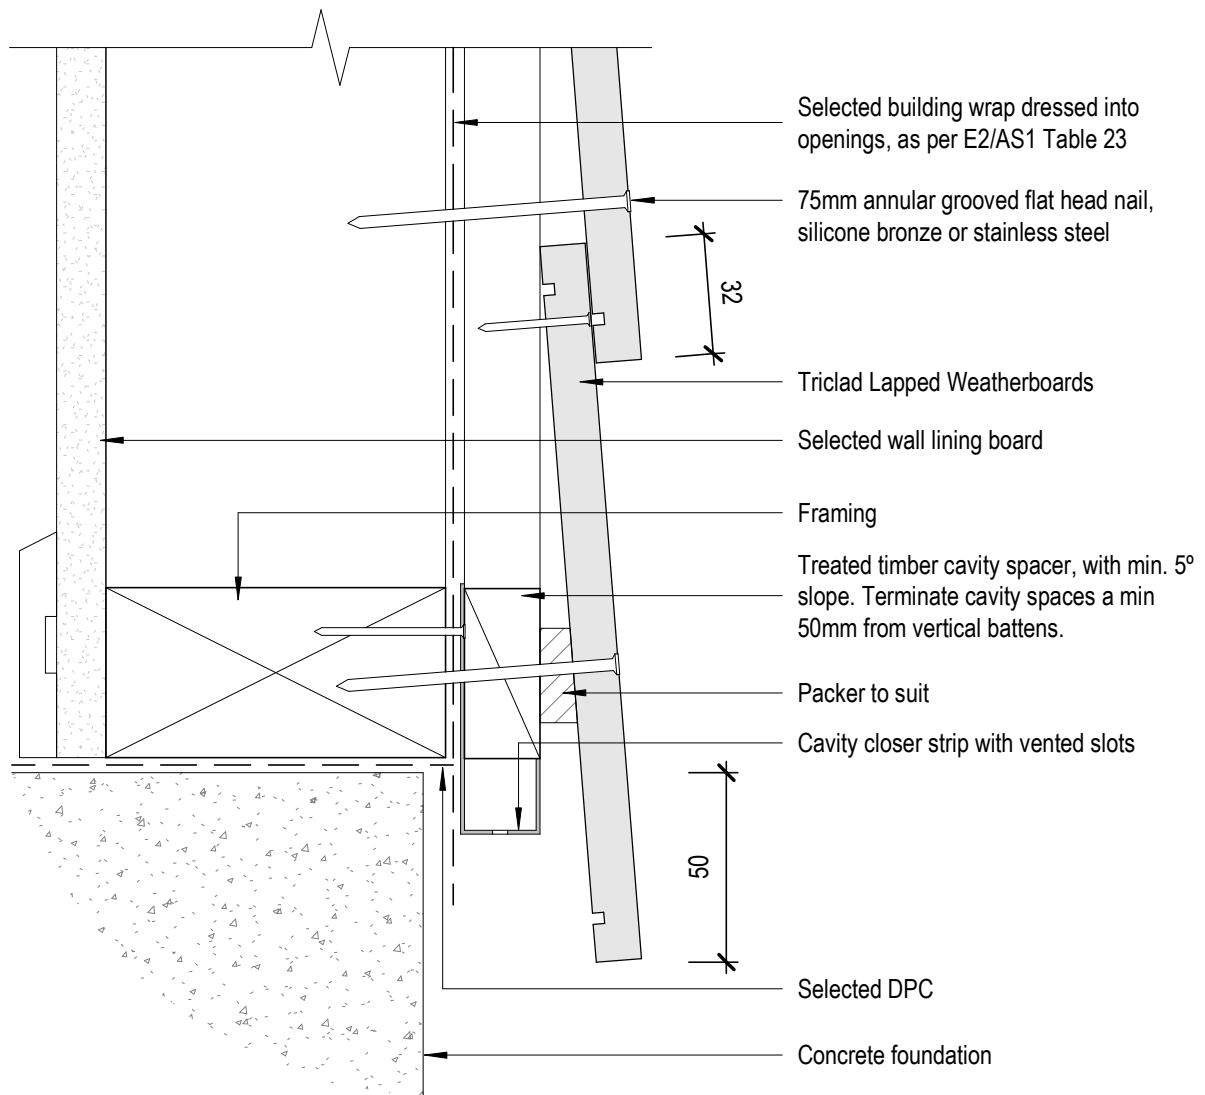

NOTE:
Ground clearances to bottom
of cladding as per NZS3604:2011



TRICLAD
CLADDING SYSTEMS

8 Quail Place
Hamilton Lake
Hamilton
New Zealand

Cavity Fix Base Detail-Concrete Floor

T. 0800 874 2523

E. sales@triclad.co.nz


www.triclad.co.nz

1 : 2 @ A4
Scale

Sept 2019
Date

Fig 3
Dwg

Triclad Weatherboard

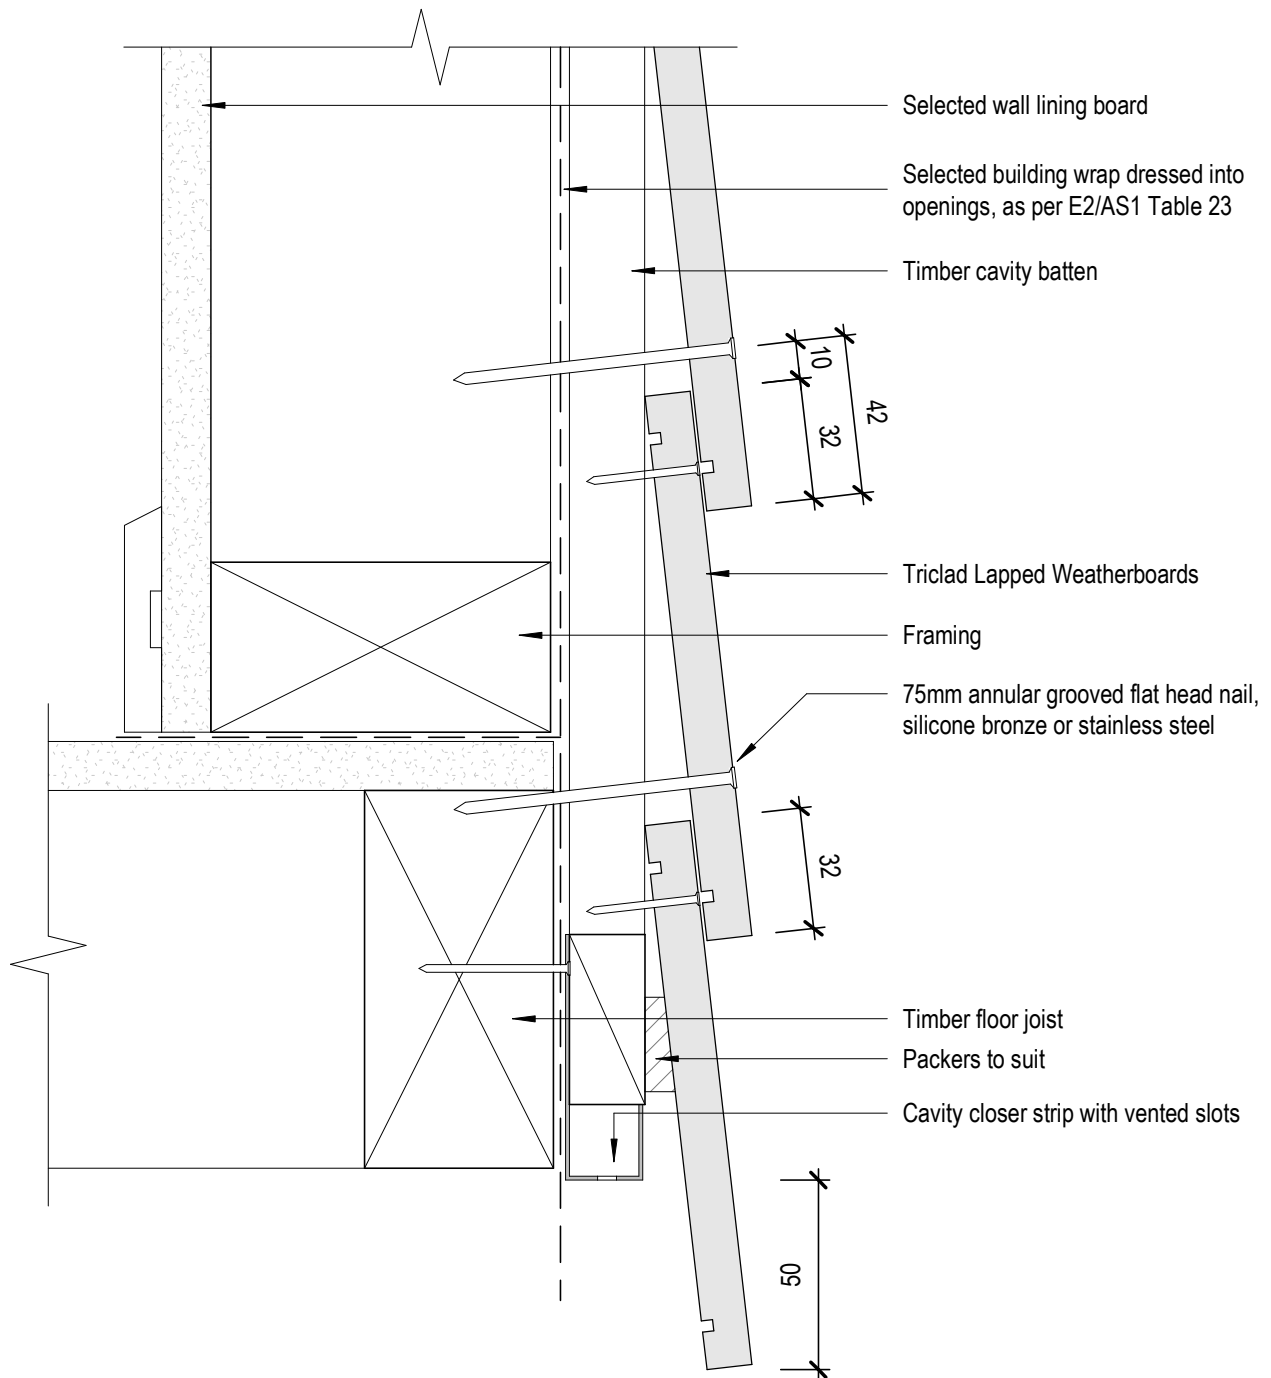

TRICLAD
CLADDING SYSTEMS

8 Quail Place
Hamilton Lake
Hamilton
New Zealand

Cavity Fix Base Detail-Timber Floor

T. 0800 874 2523

E. sales@triclad.co.nz


www.triclad.co.nz

1 : 2 @ A4
Scale

Sept 2019
Date

Fig 4
Dwg

Triclad Weatherboard

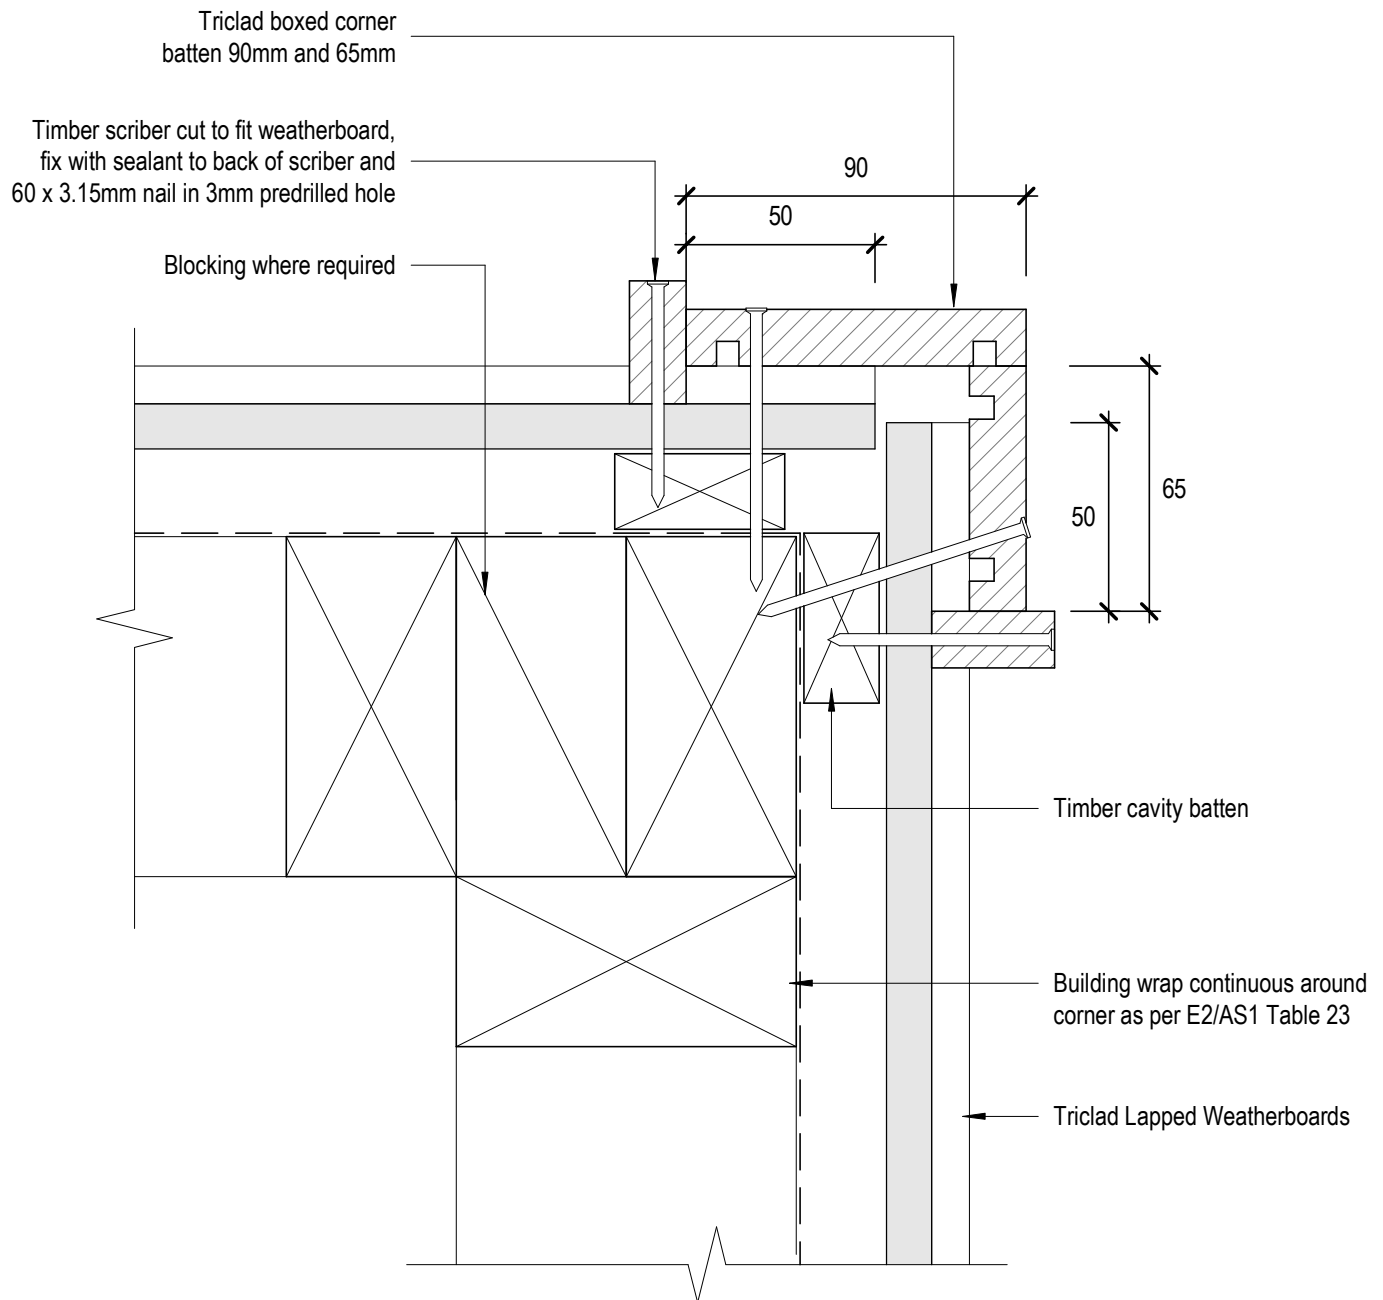

NOTE:
Box corner trim must not be continuous over solid floor joists.



TRICLAD
CLADDING SYSTEMS

8 Quail Place
Hamilton Lake
Hamilton
New Zealand

**Cavity Fix
External Corner-Boxed**

T. 0800 874 2523

E. sales@triclad.co.nz


www.triclad.co.nz

1 : 2 @ A4
Scale

Sept 2019
Date

Fig 5
Dwg

Triclad Weatherboard

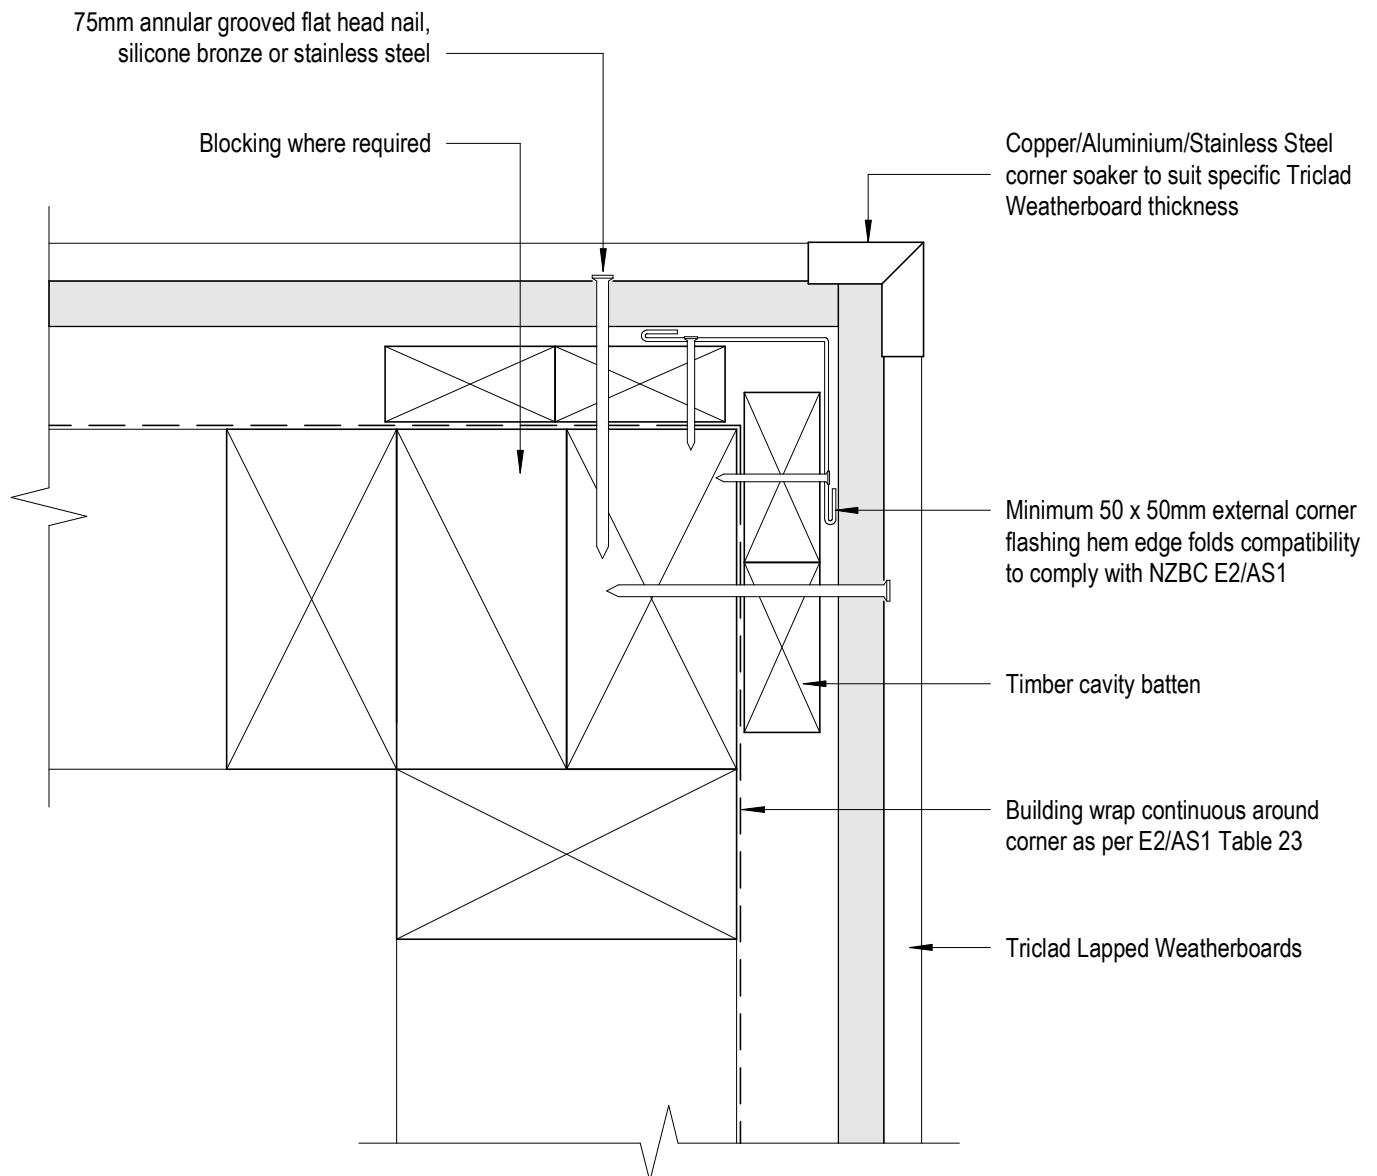

TRICLAD
CLADDING SYSTEMS

8 Quail Place
Hamilton Lake
Hamilton
New Zealand

Cavity Fix External Corner-Soaker

T. 0800 874 2523

E. sales@triclad.co.nz


www.triclad.co.nz

1 : 2 @ A4
Scale

Sept 2019
Date

Fig 6
Dwg

Triclad Weatherboard

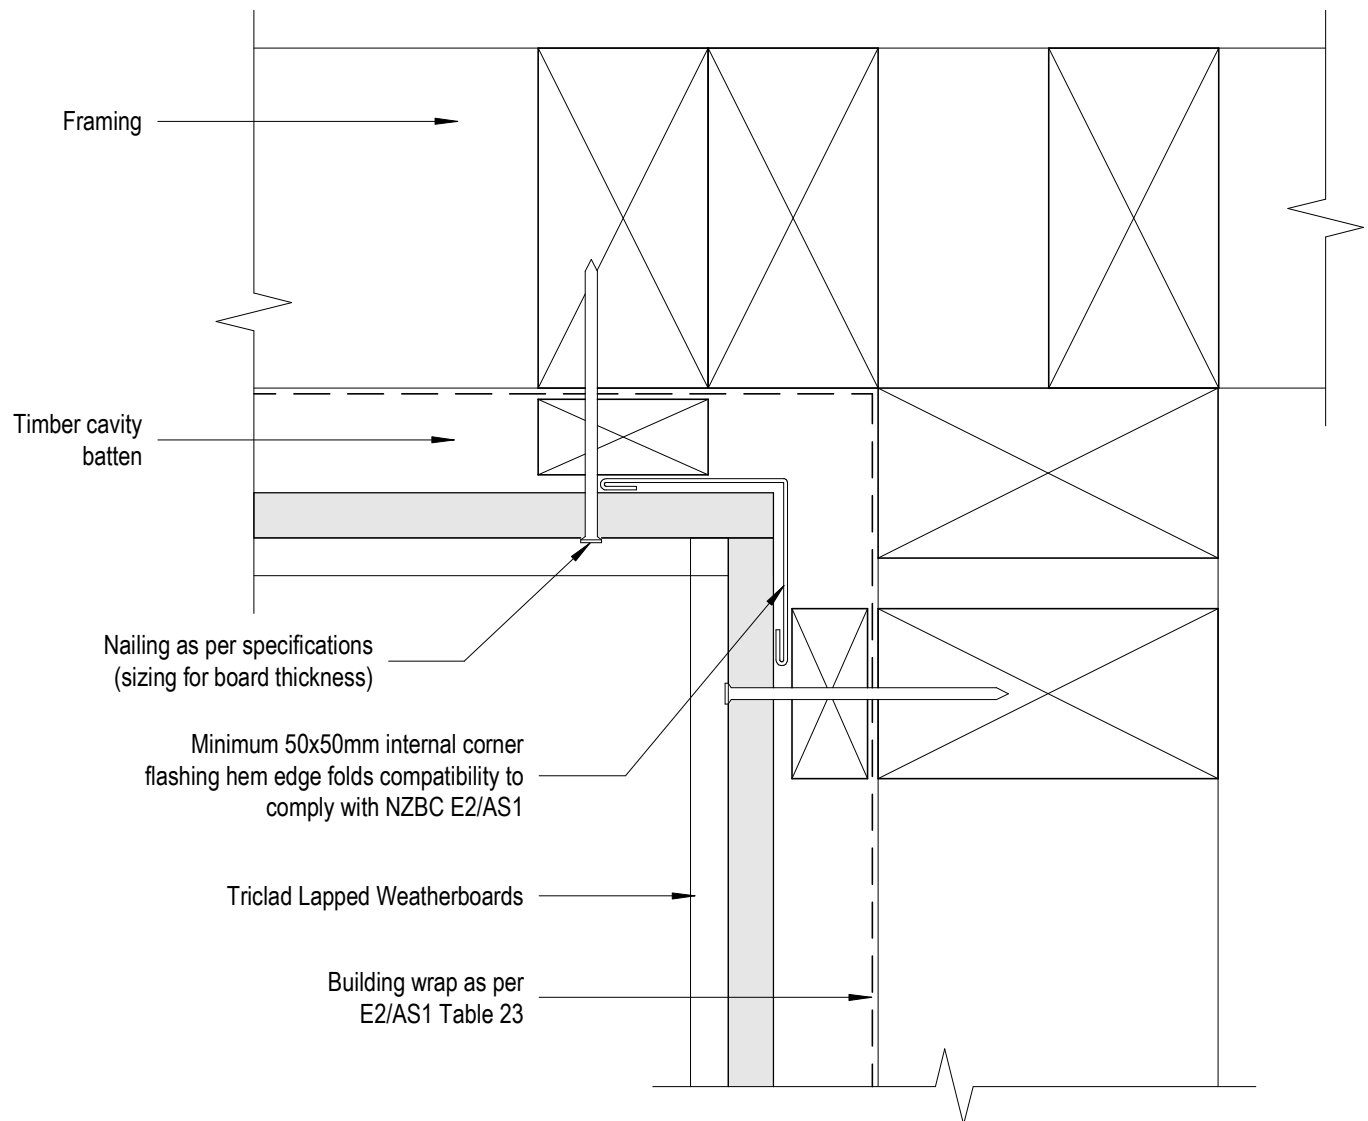

TRICLAD
CLADDING SYSTEMS

8 Quail Place
Hamilton Lake
Hamilton
New Zealand

Cavity Fix Internal Corner-Option 1

T. 0800 874 2523

E. sales@triclad.co.nz


www.triclad.co.nz

1 : 2 @ A4
Scale

Sept 2019
Date

Fig 7
Dwg

Triclad Weatherboard

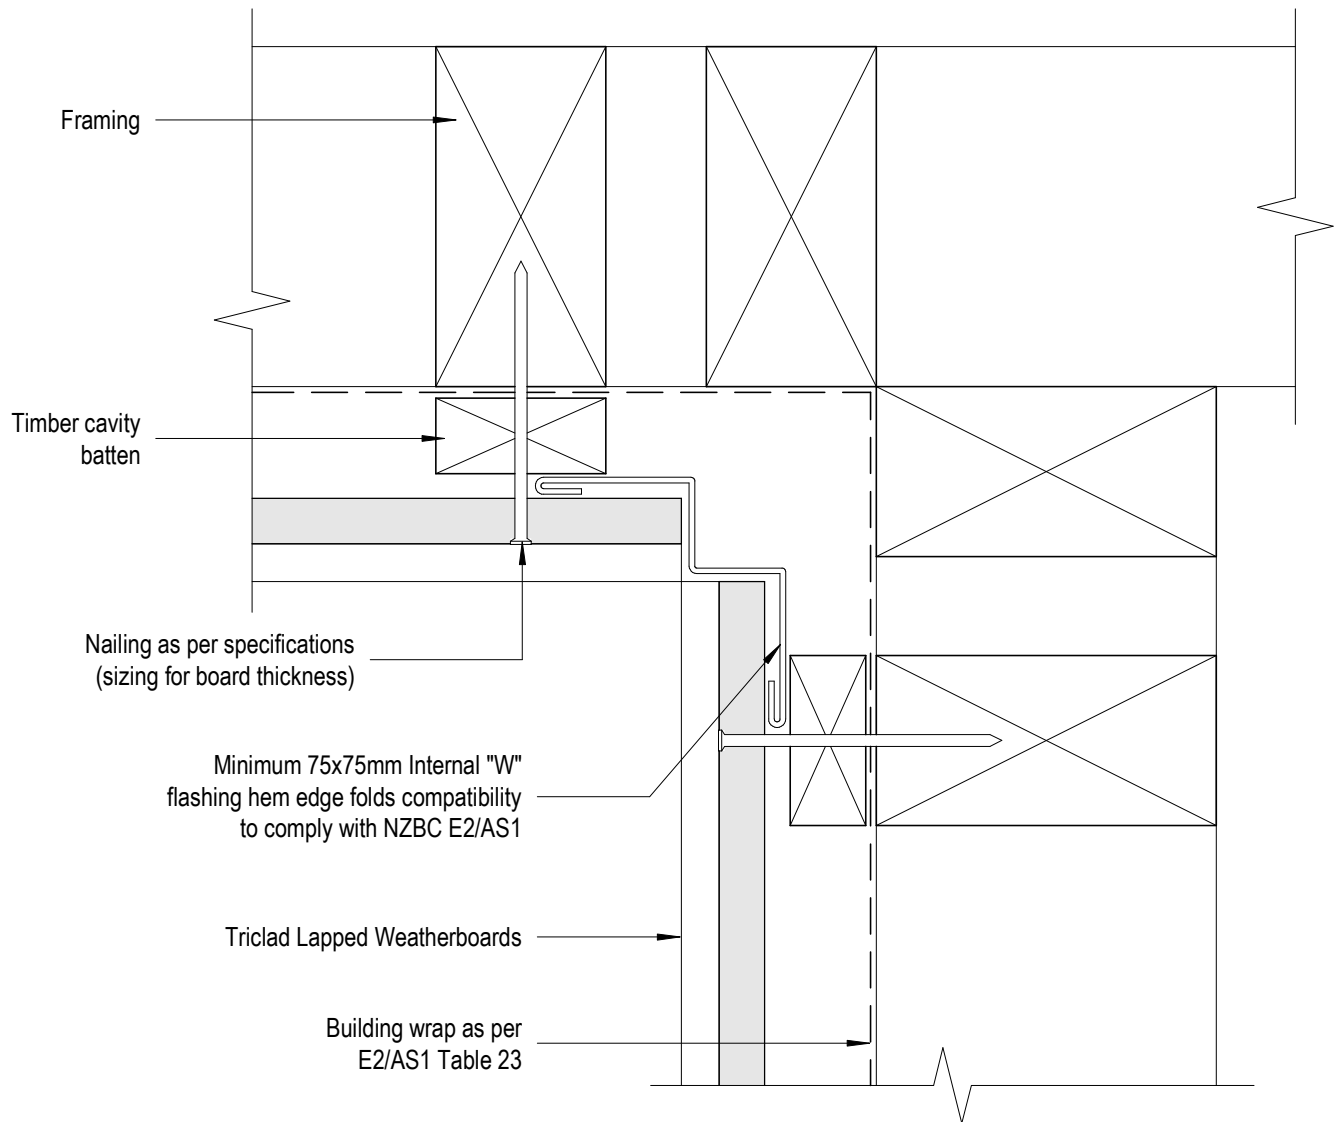

TRICLAD
CLADDING SYSTEMS

8 Quail Place
Hamilton Lake
Hamilton
New Zealand

Cavity Fix Internal Corner-Option 2

T. 0800 874 2523

E. sales@triclad.co.nz


www.triclad.co.nz

1 : 2 @ A4
Scale

Sept 2019
Date

Fig 8
Dwg

Triclad Weatherboard

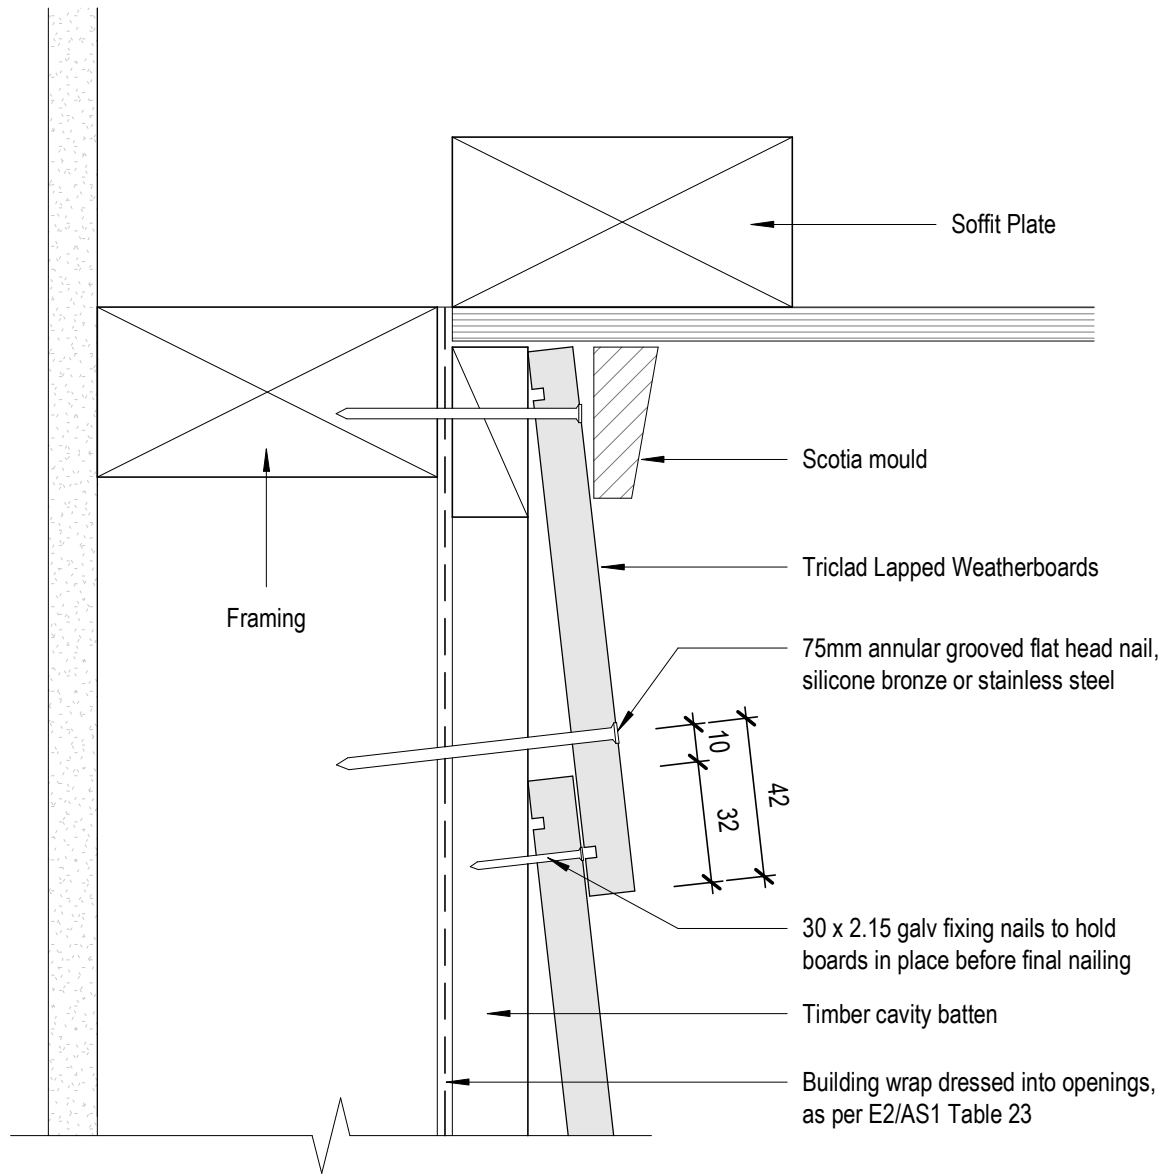

TRICLAD
CLADDING SYSTEMS

8 Quail Place
Hamilton Lake
Hamilton
New Zealand

Cavity Fix Soffit Detail

T. 0800 874 2523

E. sales@triclad.co.nz


www.triclad.co.nz

1 : 2 @ A4
Scale

Sept 2019
Date

Fig 9
Dwg

Triclad Weatherboard

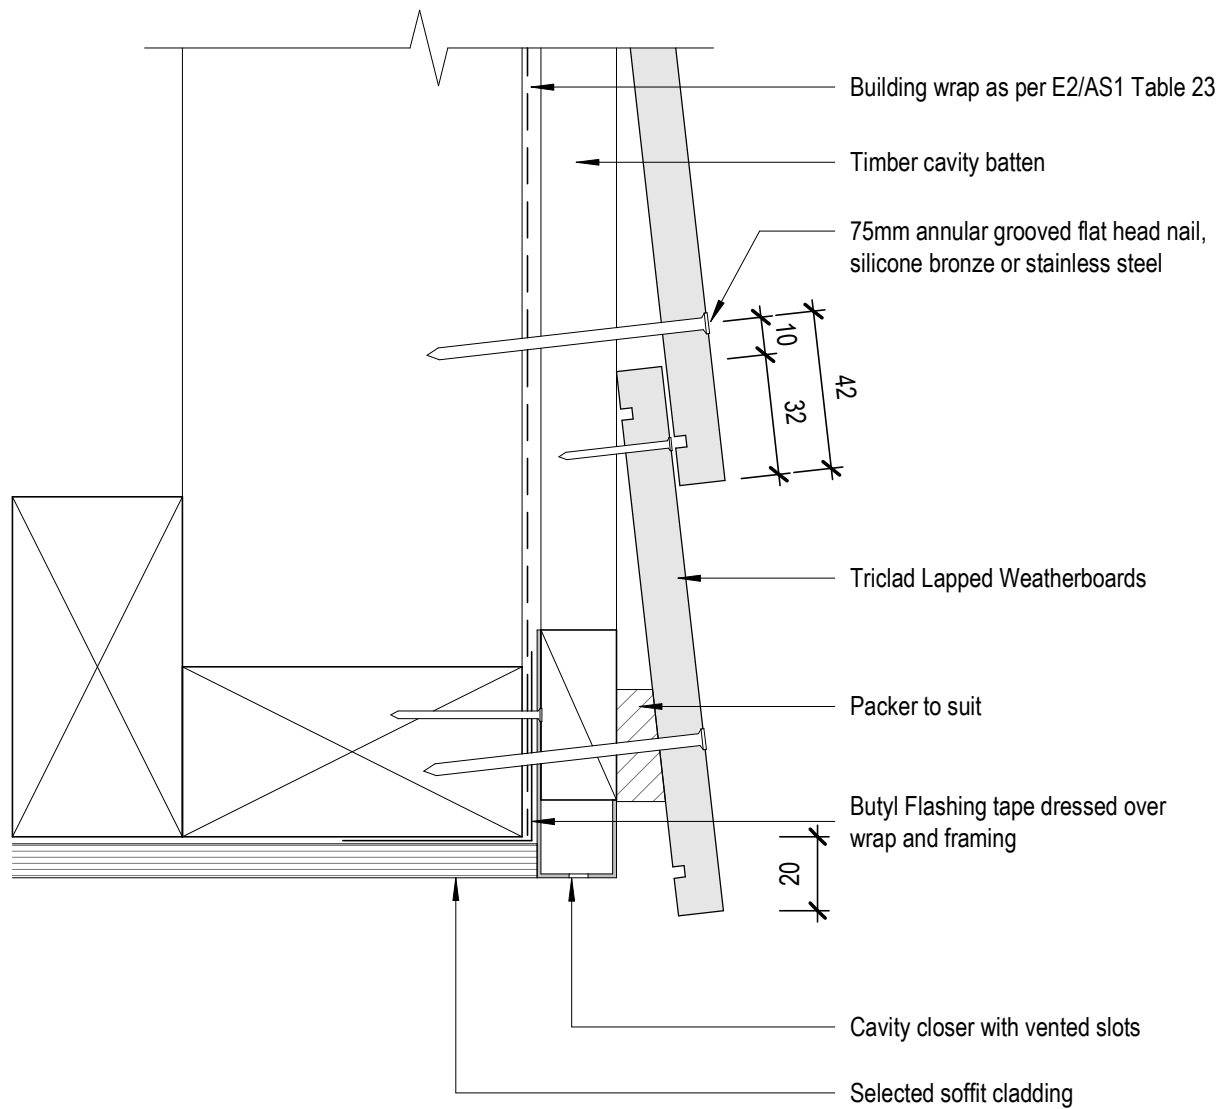

TRICLAD
CLADDING SYSTEMS

8 Quail Place
Hamilton Lake
Hamilton
New Zealand

Cavity Fix Soffit/Beam Detail

T. 0800 874 2523

E. sales@triclad.co.nz


www.triclad.co.nz

1 : 2 @ A4
Scale

Sept 2019
Date

Fig 10
Dwg

Triclad Weatherboard

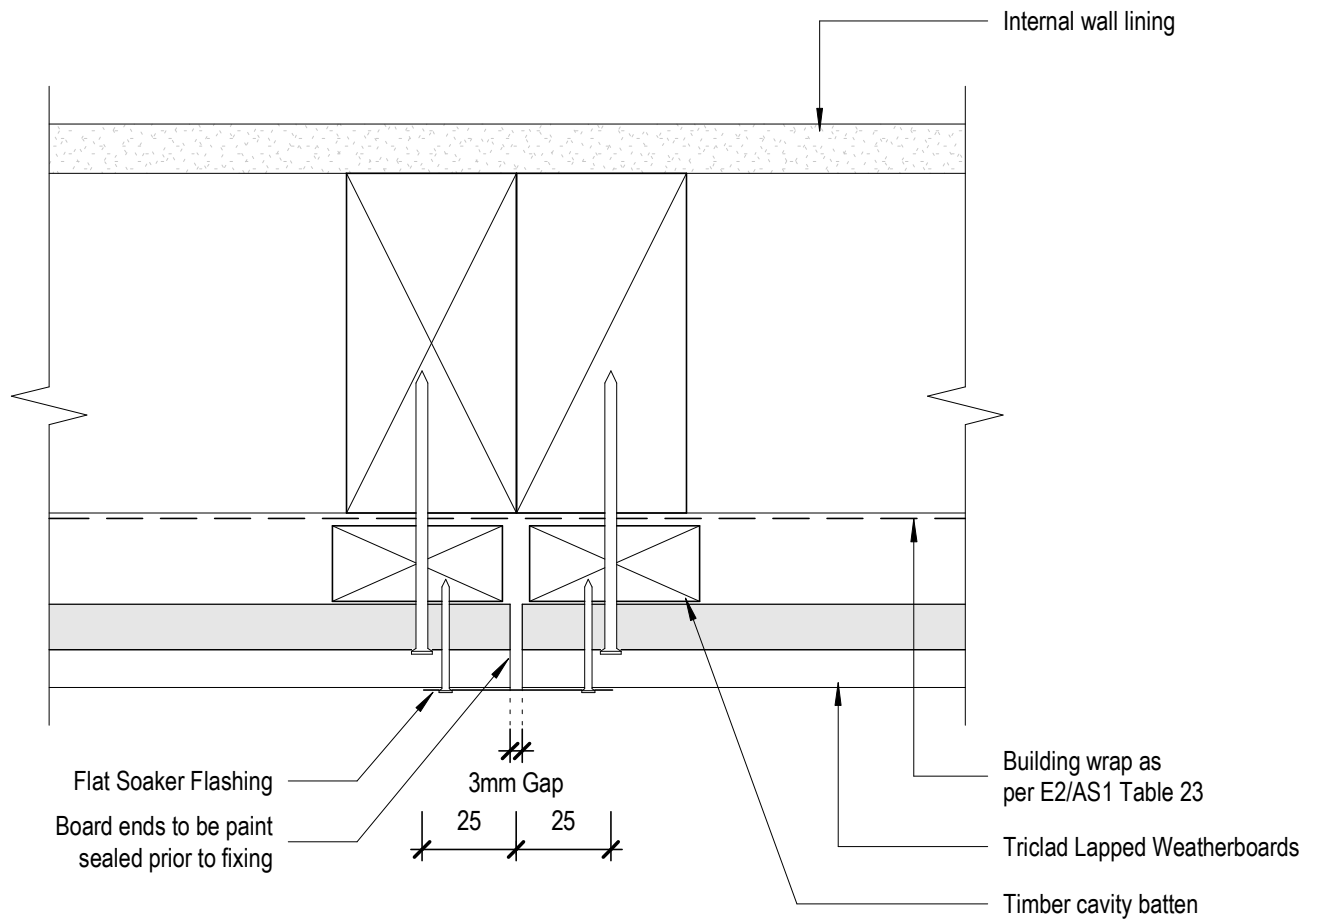

TRICLAD
CLADDING SYSTEMS

8 Quail Place
Hamilton Lake
Hamilton
New Zealand

Cavity Fix Board Joint Detail

T. 0800 874 2523

E. sales@triclad.co.nz


www.triclad.co.nz

1 : 2 @ A4
Scale

Sept 2019
Date

Fig 11
Dwg

Triclad Weatherboard

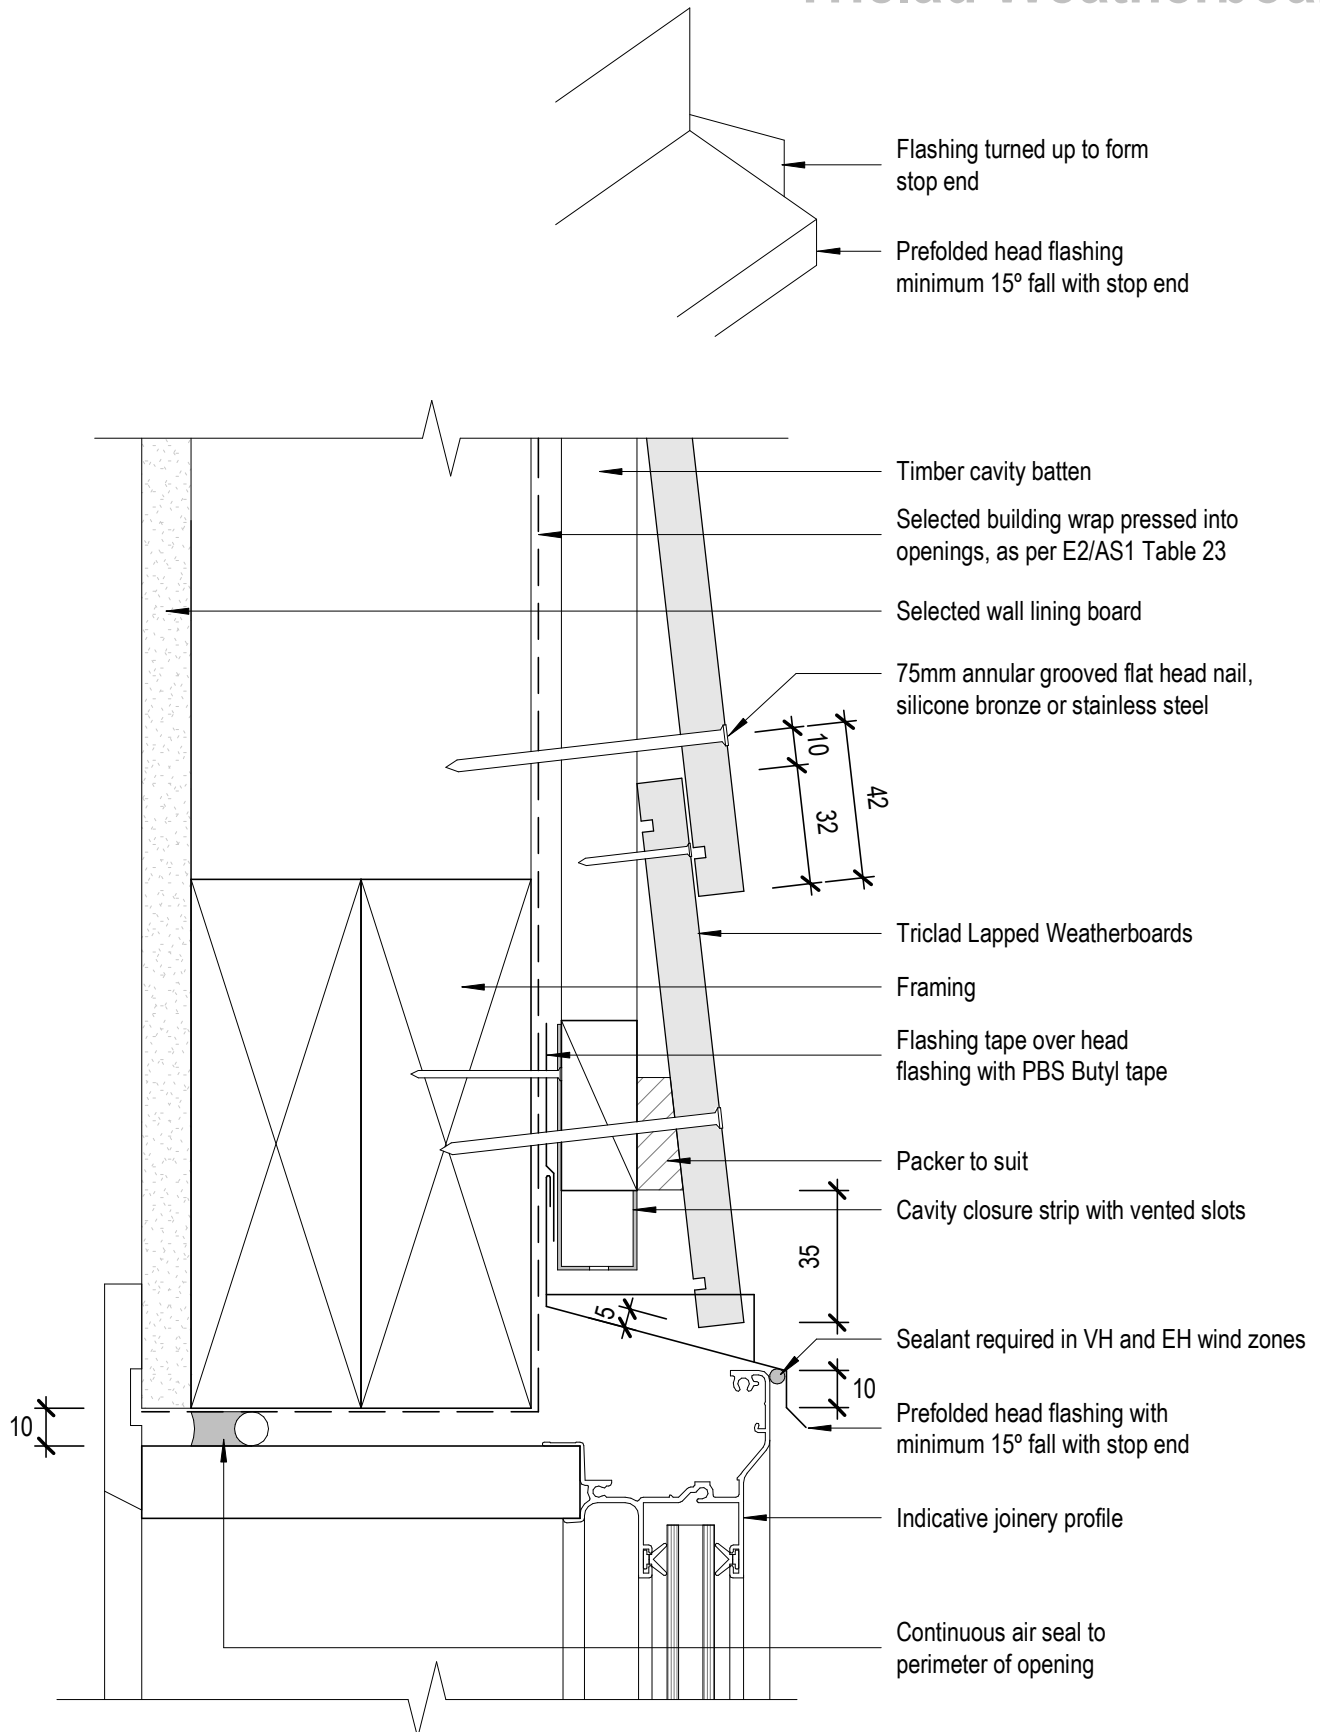

TRICLAD
CLADDING SYSTEMS

8 Quail Place
Hamilton Lake
Hamilton
New Zealand

Cavity Fix Window Head Detail-Aluminium

T. 0800 874 2523

E. sales@triclad.co.nz


www.triclad.co.nz

1 : 2 @ A4
Scale

Sept 2019
Date

Fig 12
Dwg

Triclad Weatherboard

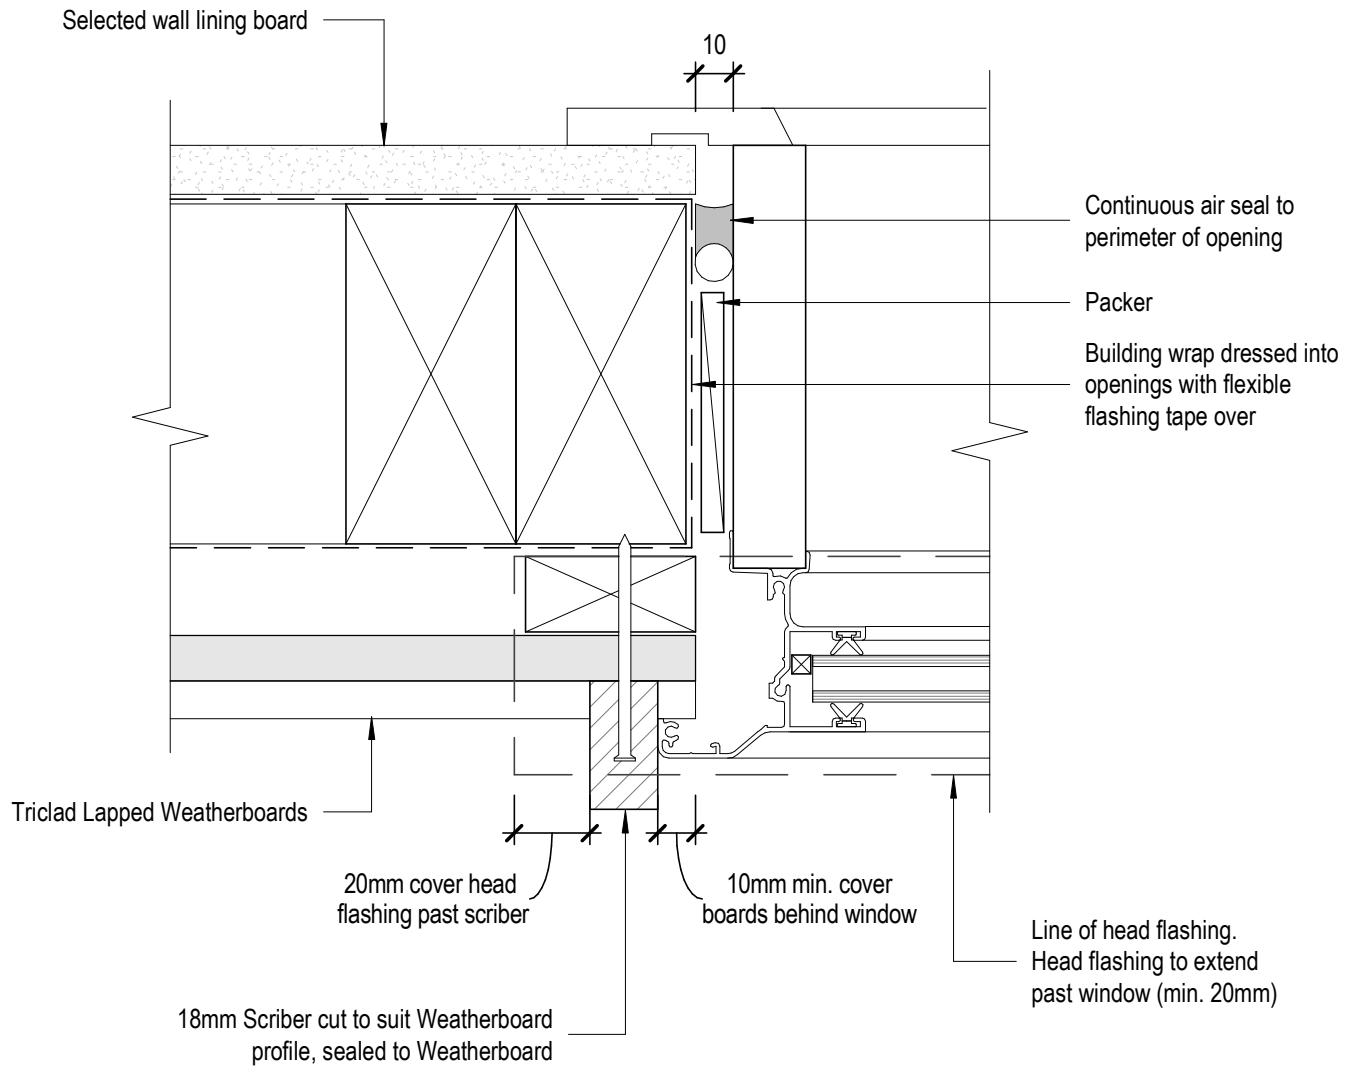

TRICLAD
CLADDING SYSTEMS

8 Quail Place
Hamilton Lake
Hamilton
New Zealand

Cavity Fix Window Jamb Detail-Aluminium

T. 0800 874 2523

E. sales@triclad.co.nz


www.triclad.co.nz

1 : 2 @ A4
Scale

Sept 2019
Date

Fig 13
Dwg

Triclad Weatherboard

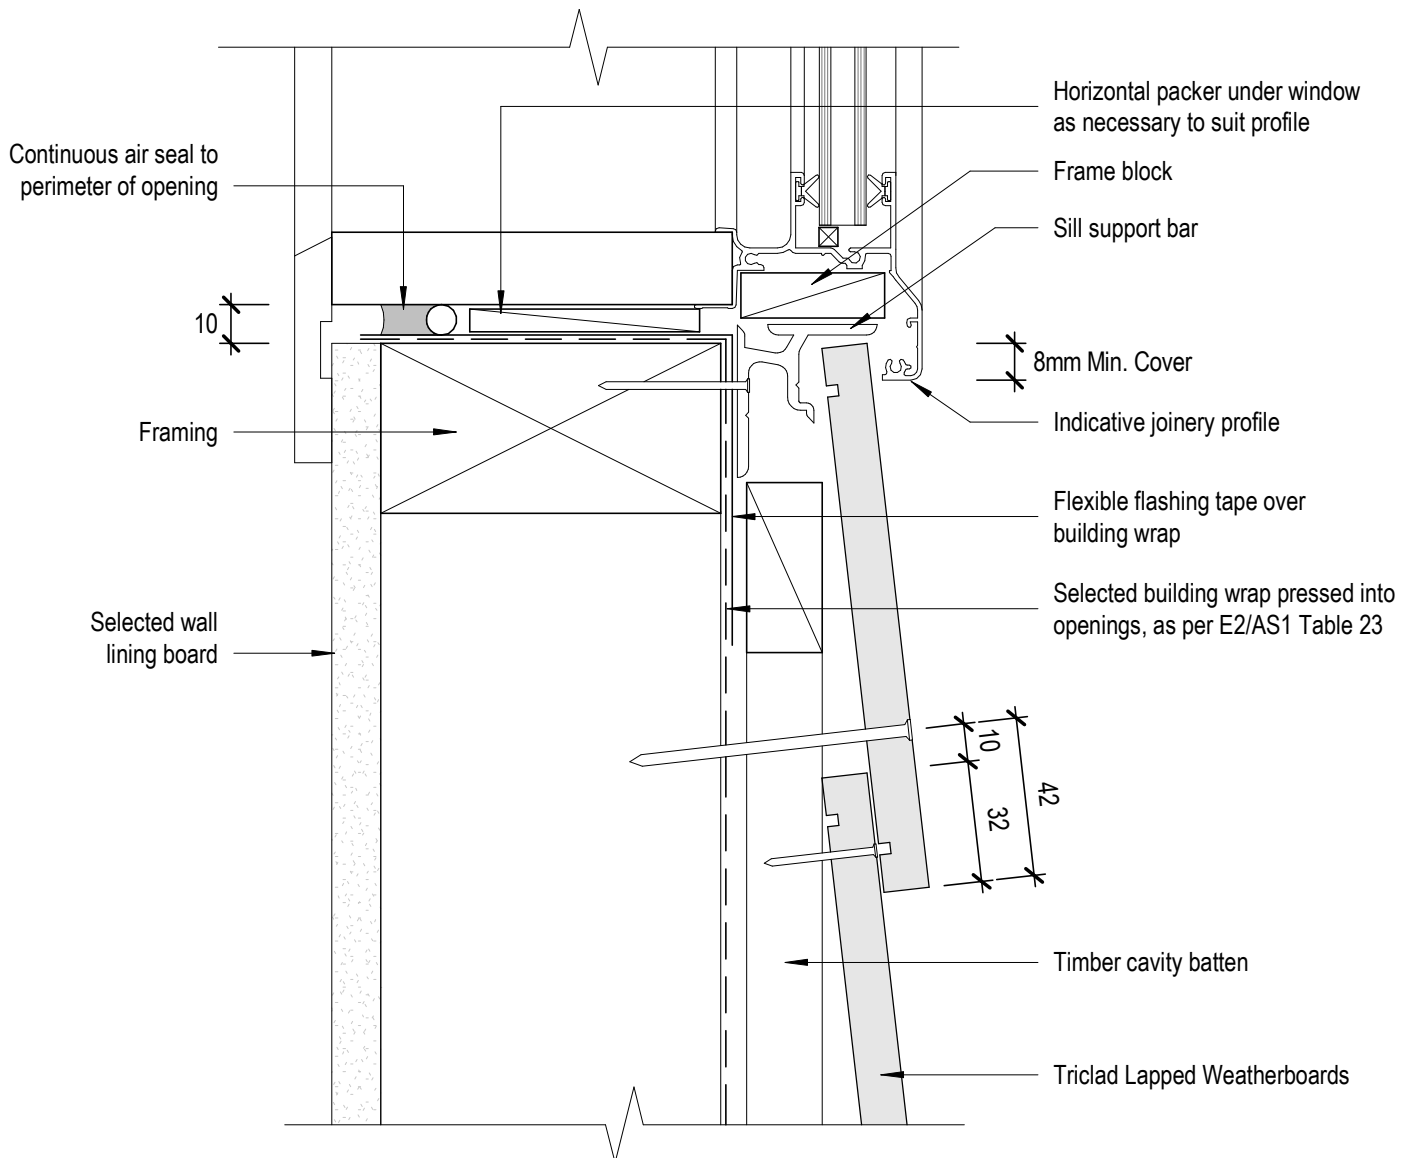

TRICLAD
CLADDING SYSTEMS

8 Quail Place
Hamilton Lake
Hamilton
New Zealand

Cavity Fix Window Sill Detail-Aluminium

T. 0800 874 2523

E. sales@triclad.co.nz


www.triclad.co.nz

1 : 2 @ A4
Scale

Sept 2019
Date

Fig 14
Dwg

Triclad Weatherboard

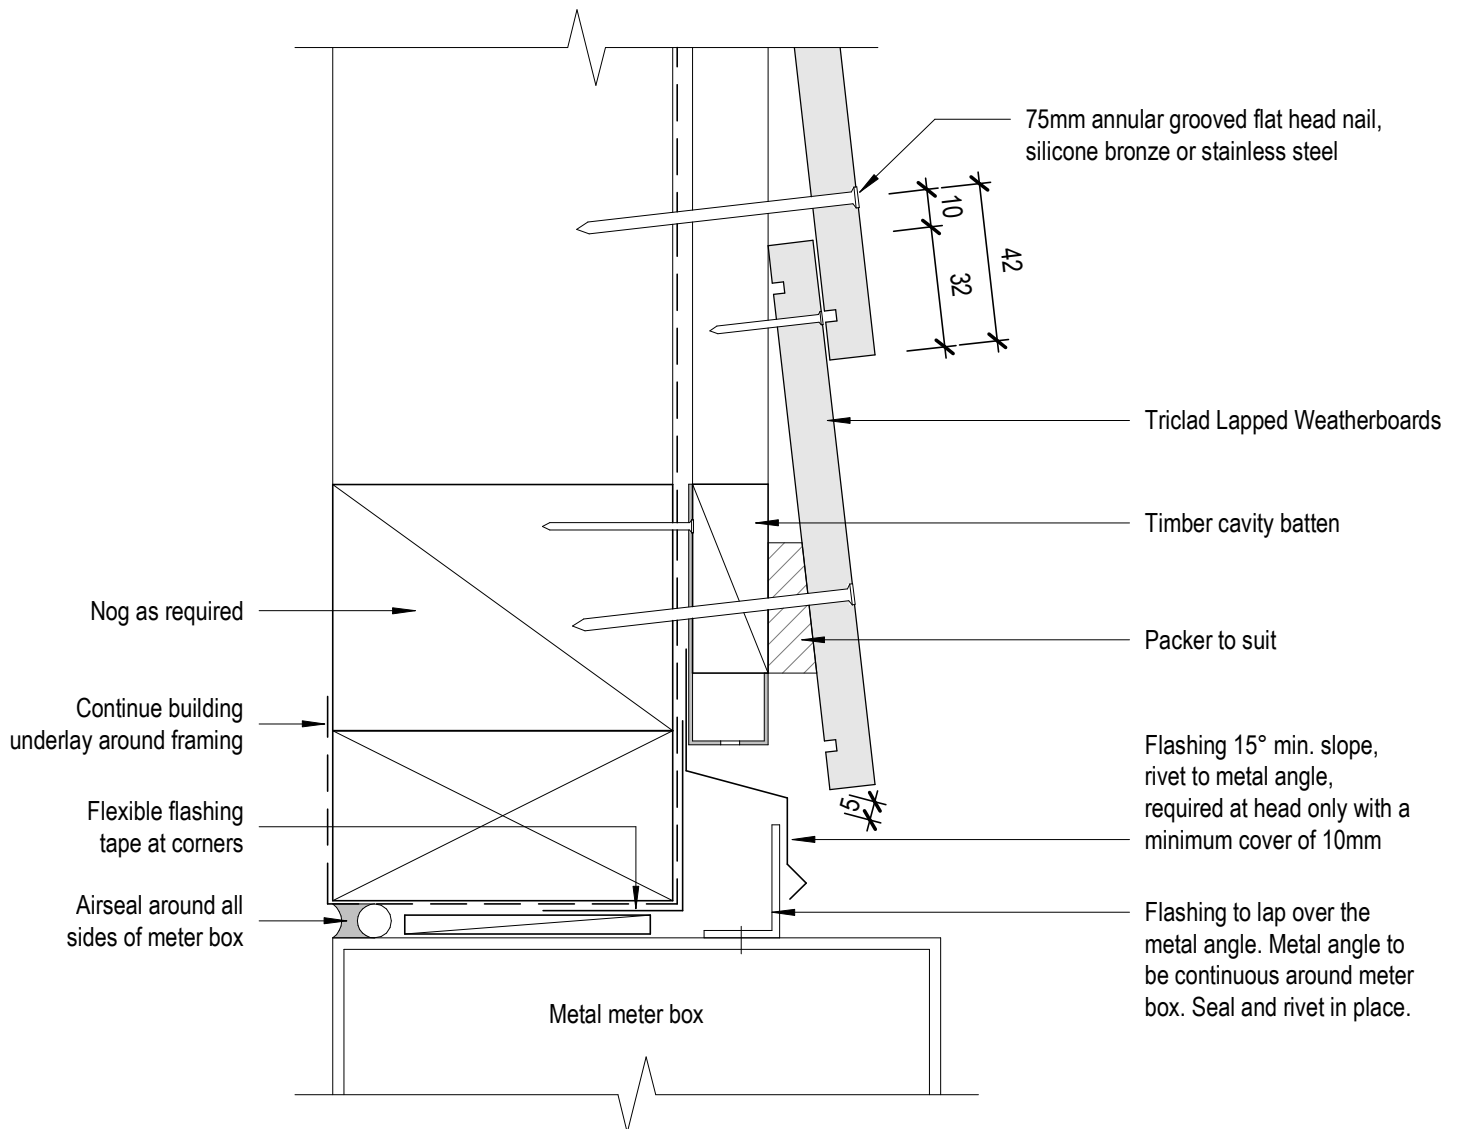

TRICLAD
CLADDING SYSTEMS

8 Quail Place
Hamilton Lake
Hamilton
New Zealand

Cavity Fix Meter Box Head

T. 0800 874 2523

E. sales@triclad.co.nz


www.triclad.co.nz

1 : 2 @ A4
Scale

Sept 2019
Date

Fig 15
Dwg

Triclad Weatherboard

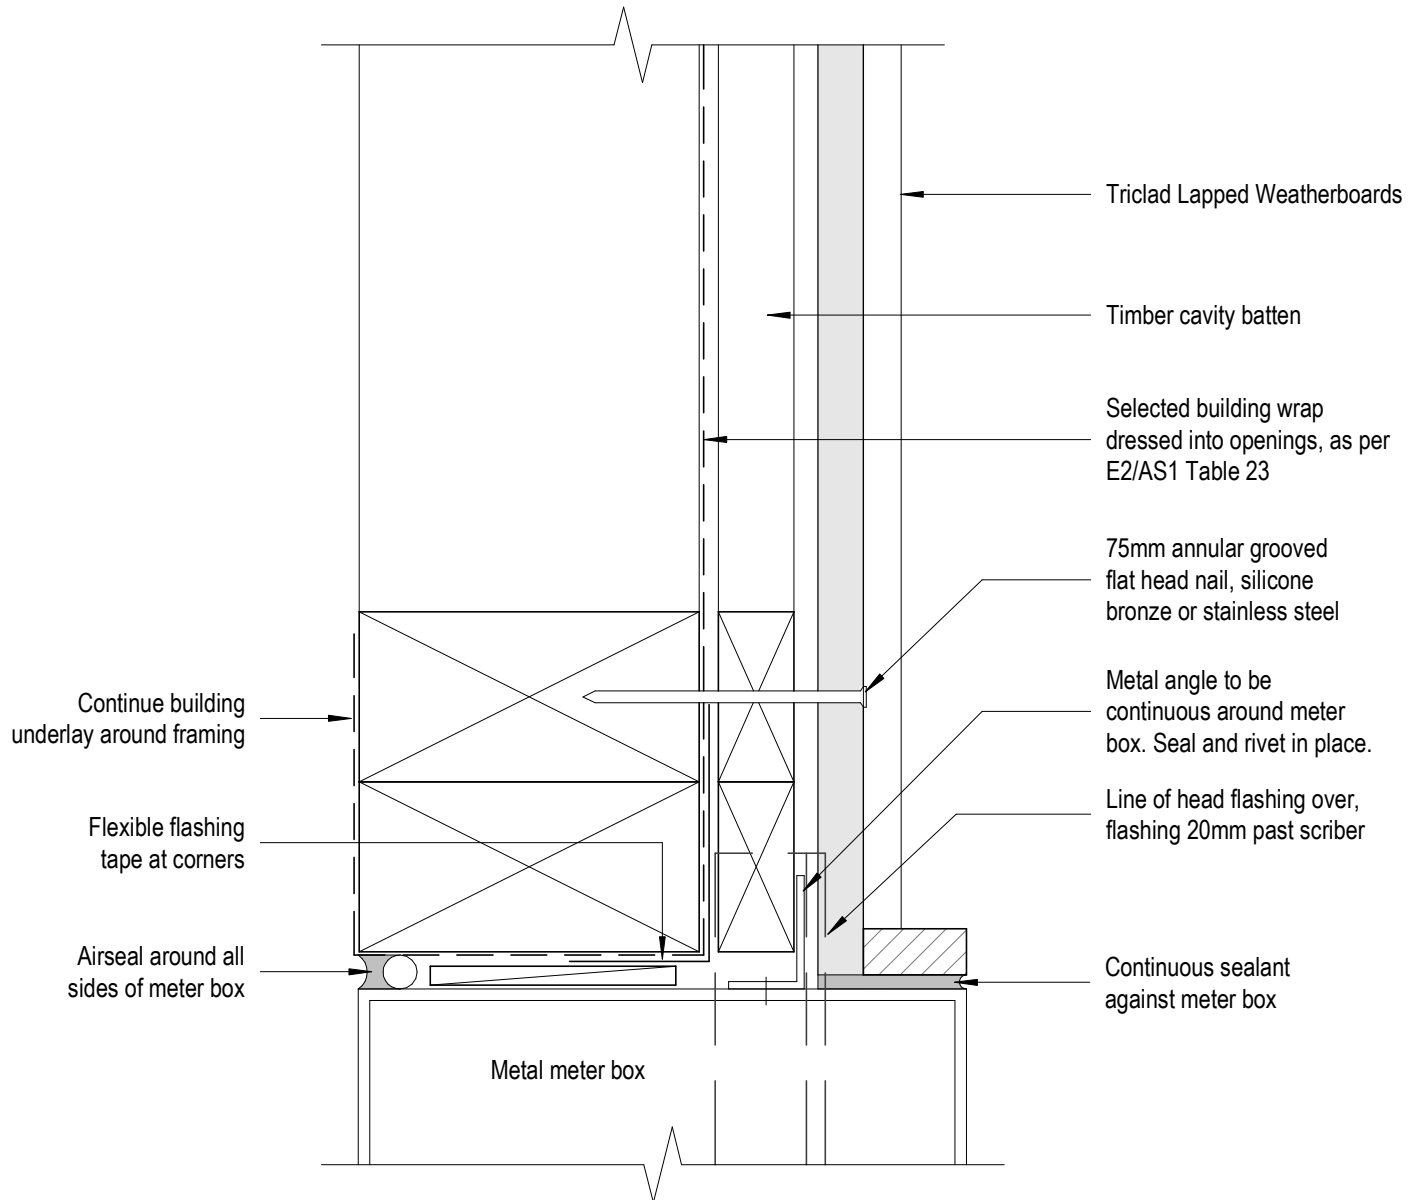

TRICLAD
CLADDING SYSTEMS

8 Quail Place
Hamilton Lake
Hamilton
New Zealand

Cavity Fix Meter Box Jamb

T. 0800 874 2523

E. sales@triclad.co.nz


www.triclad.co.nz

1 : 2 @ A4
Scale

Sept 2019
Date

Fig 16
Dwg

Triclad Weatherboard

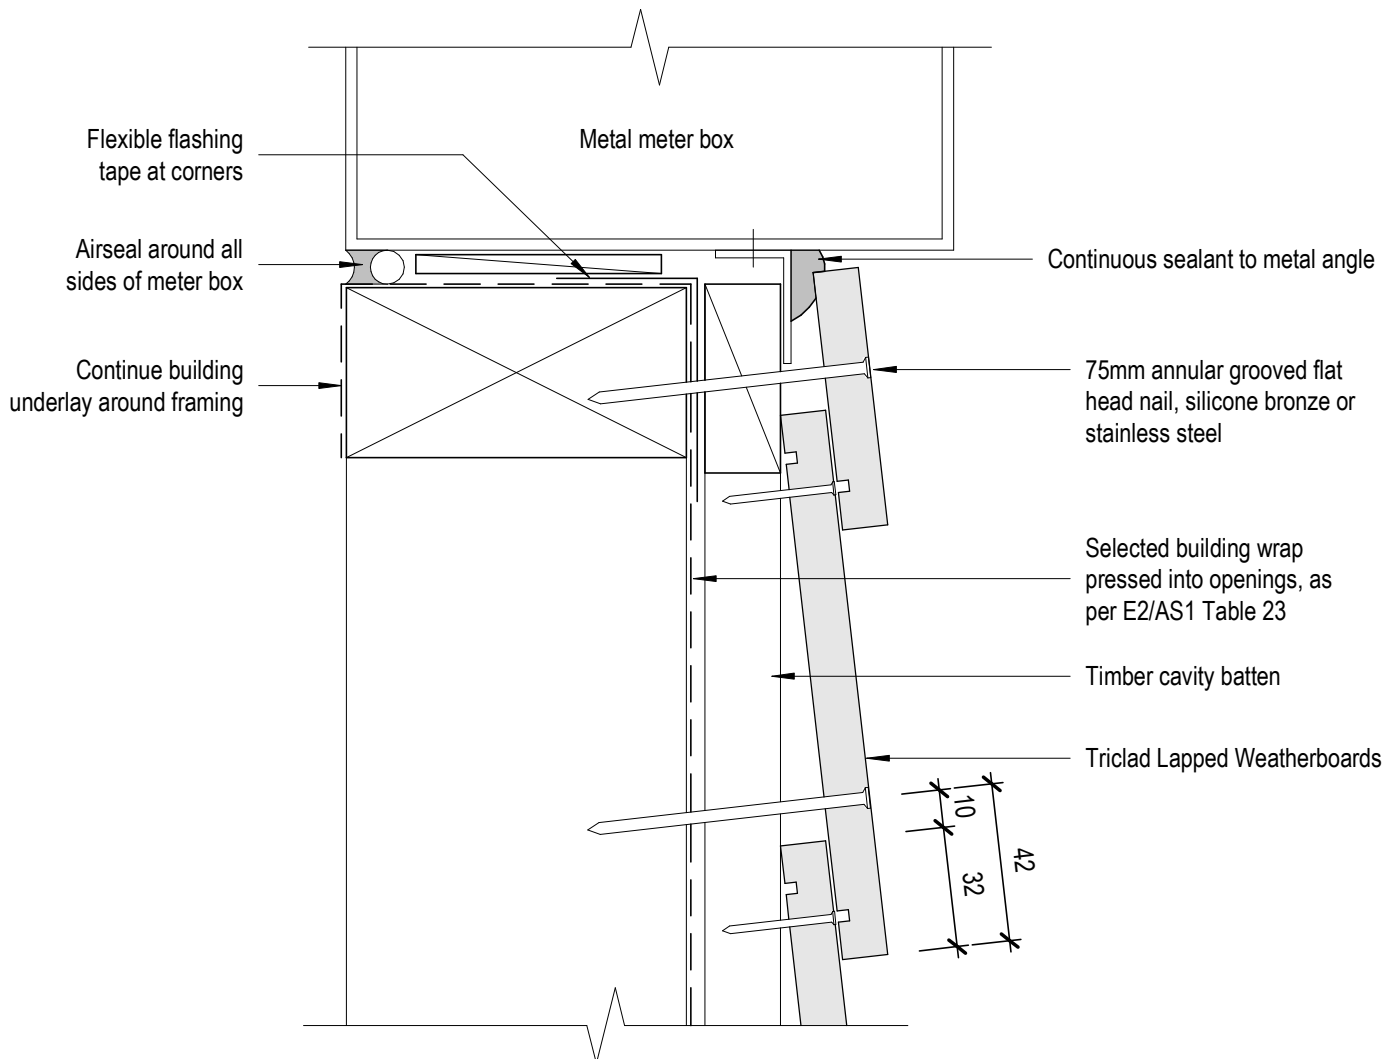

TRICLAD
CLADDING SYSTEMS

8 Quail Place
Hamilton Lake
Hamilton
New Zealand

Cavity Fix Meter Box Sill

T. 0800 874 2523

E. sales@triclad.co.nz


www.triclad.co.nz

1 : 2 @ A4
Scale

Sept 2019
Date

Fig 17
Dwg

Triclad Weatherboard

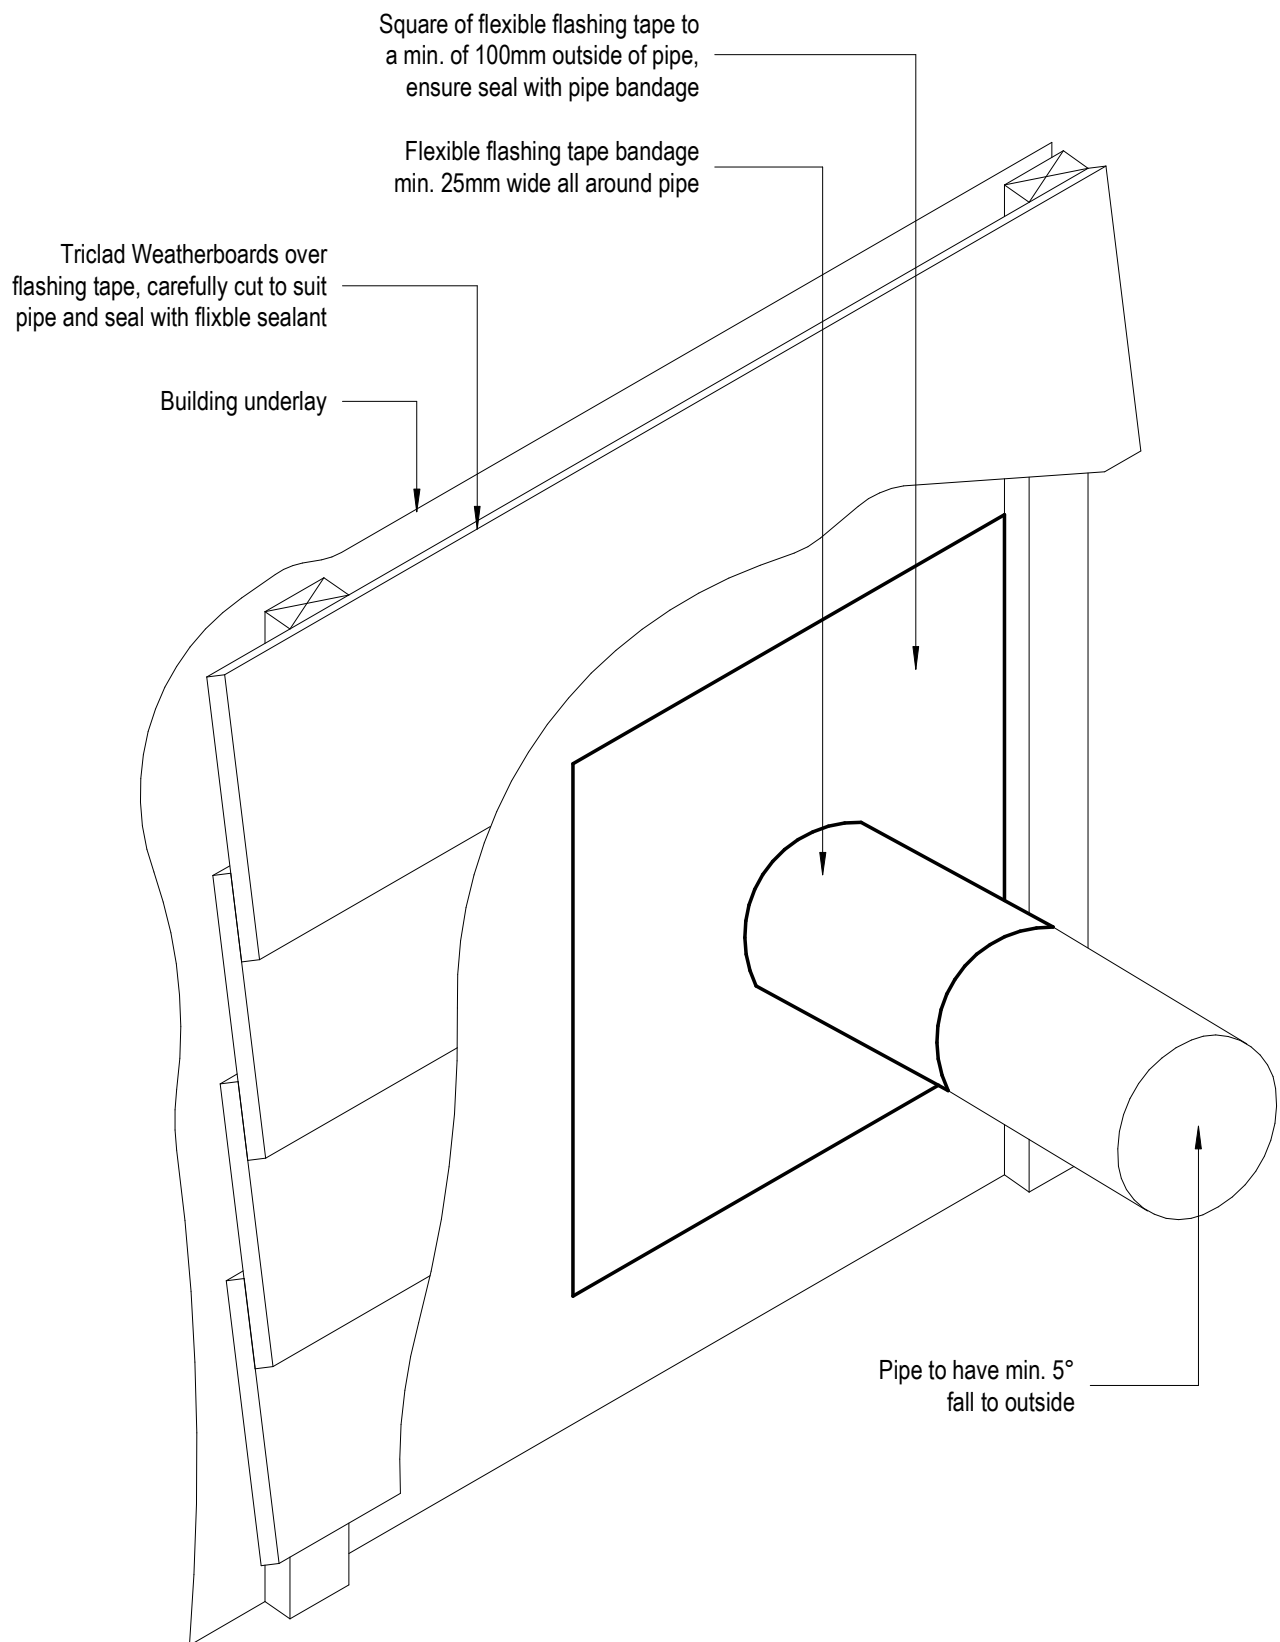

TRICLAD
CLADDING SYSTEMS

8 Quail Place
Hamilton Lake
Hamilton
New Zealand

Cavity Fix Penetration Detail

T. 0800 874 2523

E. sales@triclad.co.nz


www.triclad.co.nz

1 : 5 @ A4
Scale

Sept 2019
Date

Fig 18
Dwg

Triclad Weatherboard

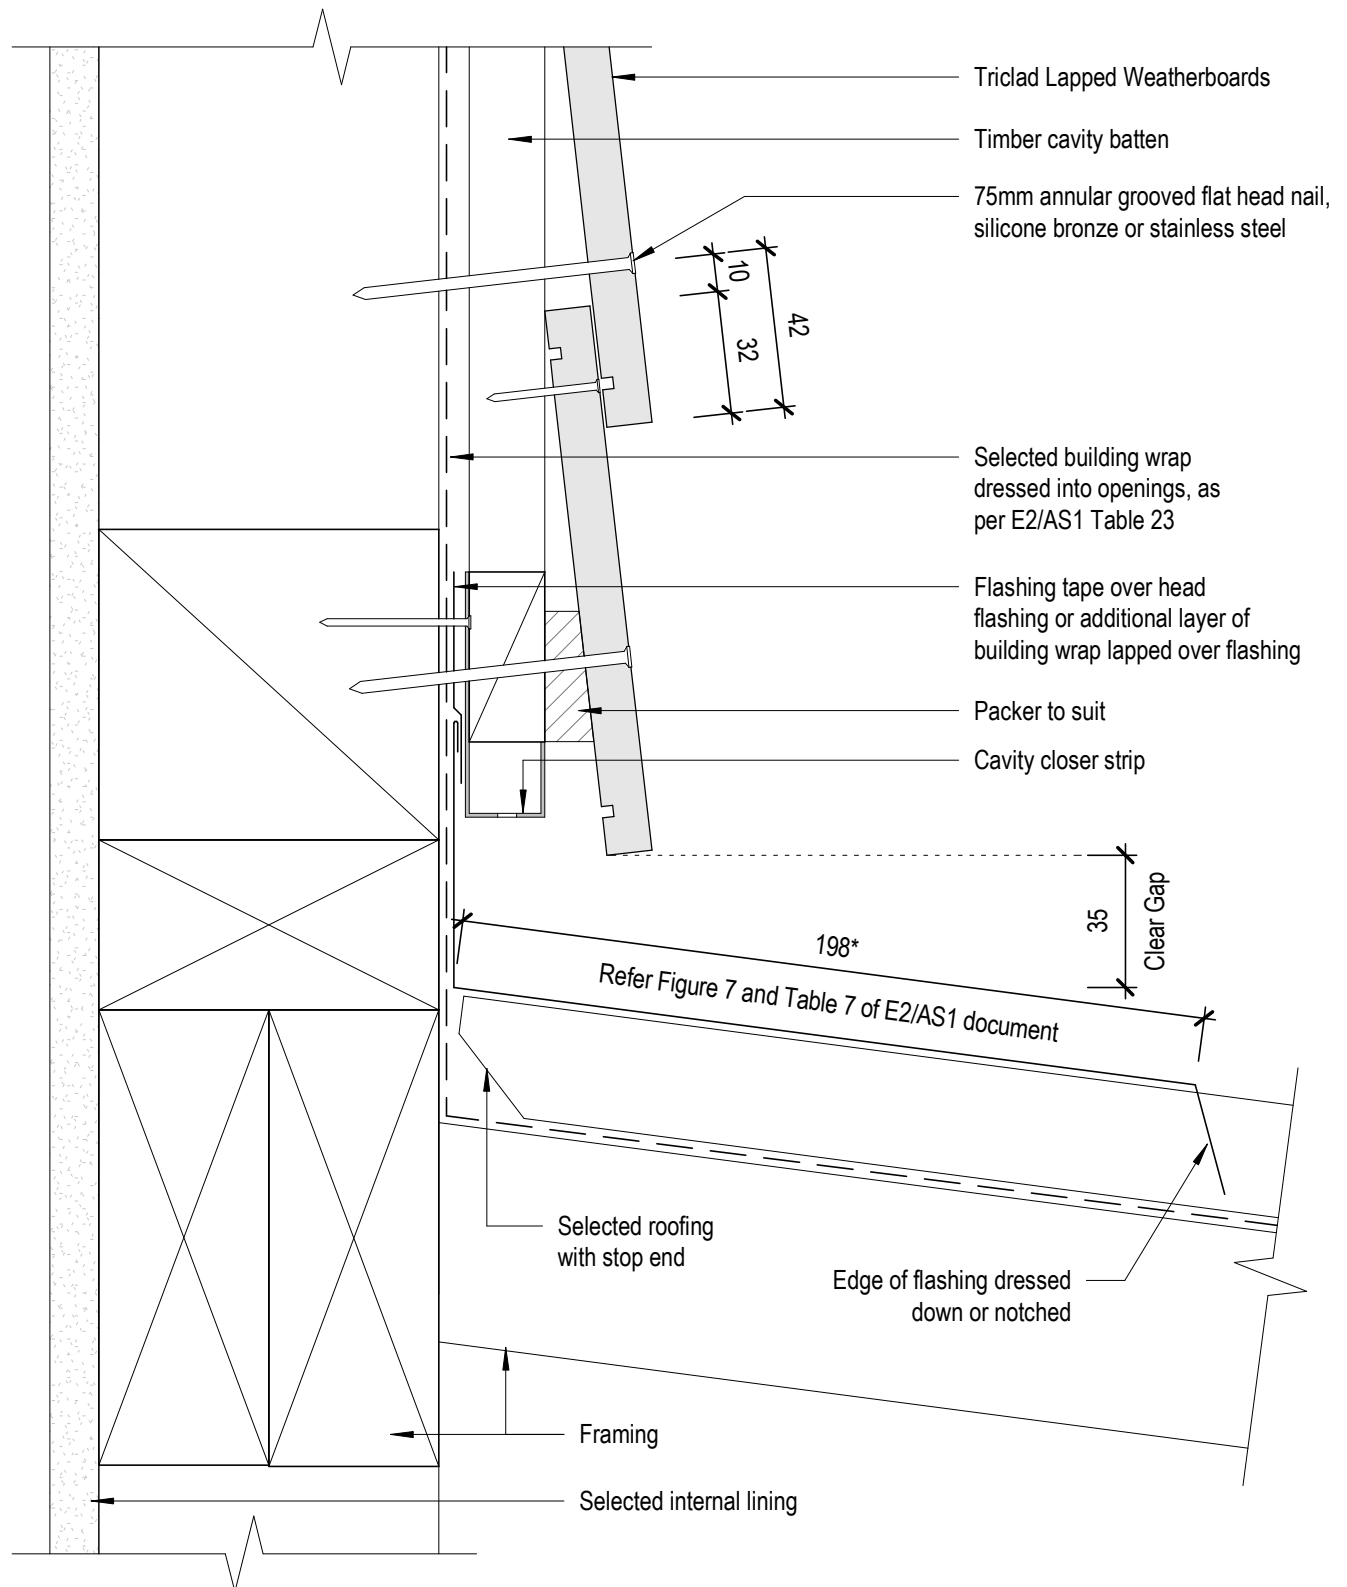

TRICLAD
CLADDING SYSTEMS

8 Quail Place
Hamilton Lake
Hamilton
New Zealand

Cavity Fix Roof/Wall Detail

T. 0800 874 2523

E. sales@triclad.co.nz


www.triclad.co.nz

1 : 2 @ A4
Scale

Sept 2019
Date

Fig 19
Dwg

Triclad Weatherboard

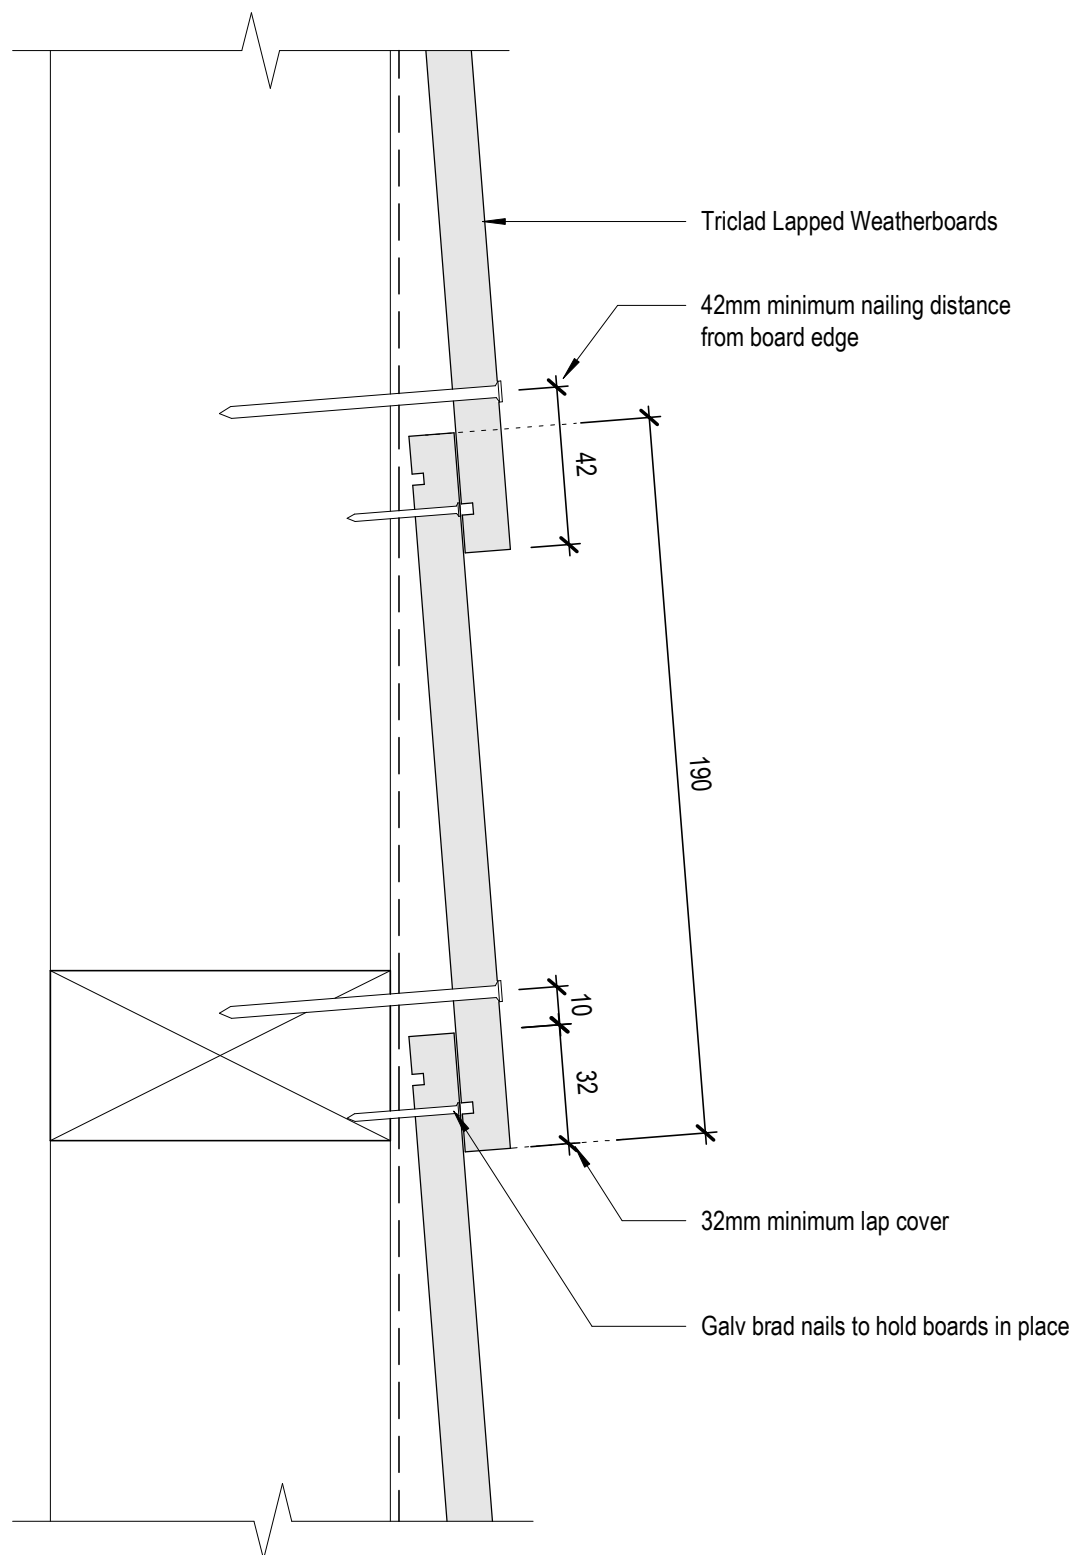

TRICLAD
CLADDING SYSTEMS

8 Quail Place
Hamilton Lake
Hamilton
New Zealand

Direct Fix Nailing Setout Detail

T. 0800 874 2523

E. sales@triclad.co.nz


www.triclad.co.nz

1 : 2 @ A4
Scale

Sept 2019
Date

Fig 20
Dwg

Triclad Weatherboard

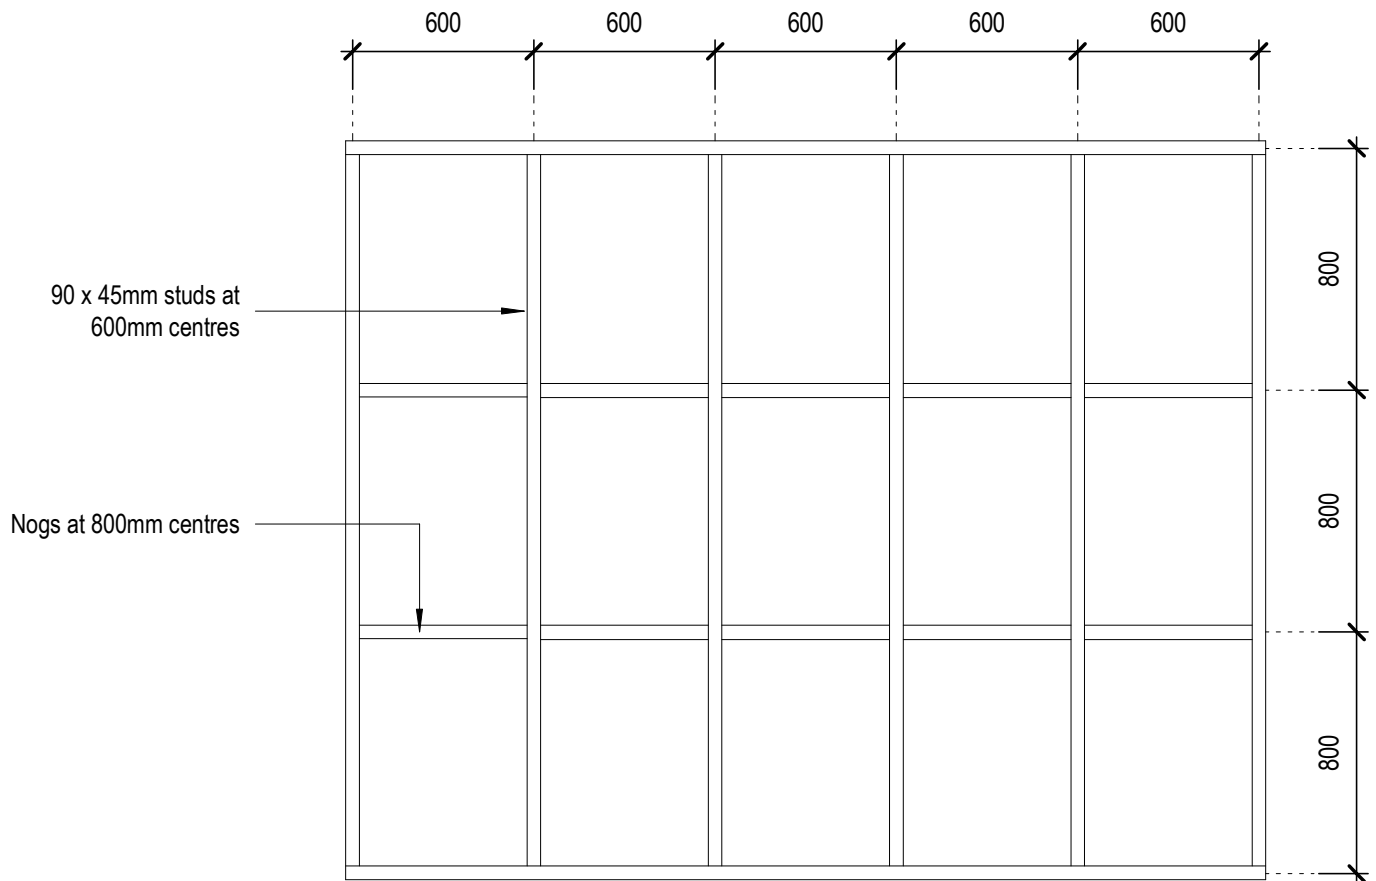

TRICLAD
CLADDING SYSTEMS

8 Quail Place
Hamilton Lake
Hamilton
New Zealand

T. 0800 874 2523

E. sales@triclad.co.nz

www.triclad.co.nz


Direct Fix Framing/Batten Setout

1 : 25 @ A4
Scale

Sept 2019
Date

Fig 21
Dwg

Triclad Weatherboard

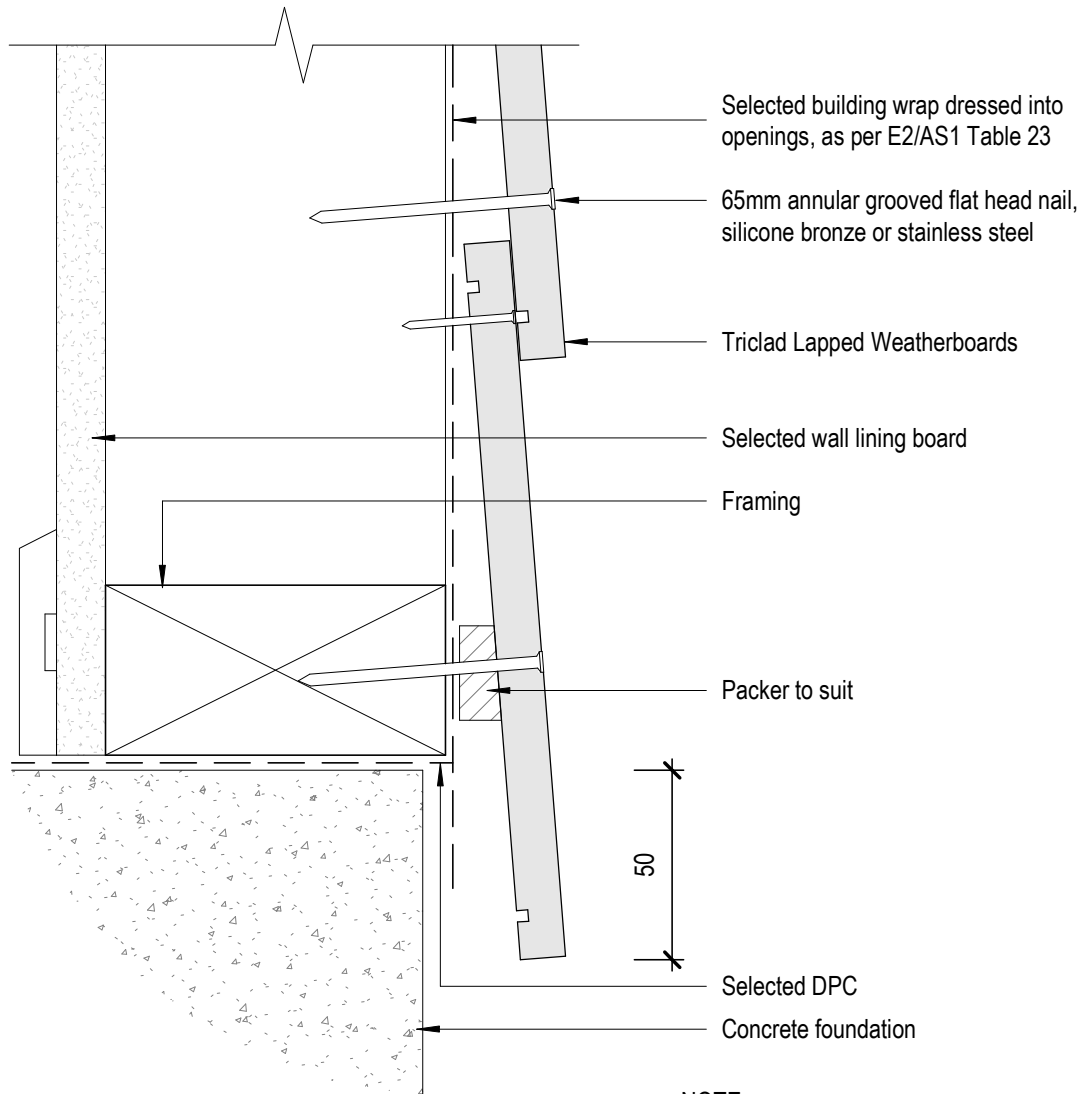

TRICLAD
CLADDING SYSTEMS

8 Quail Place
Hamilton Lake
Hamilton
New Zealand

Direct Fix Base Detail-Concrete Floor

T. 0800 874 2523

E. sales@triclad.co.nz


www.triclad.co.nz

1 : 2 @ A4
Scale

Sept 2019
Date

Fig 22
Dwg

Triclad Weatherboard

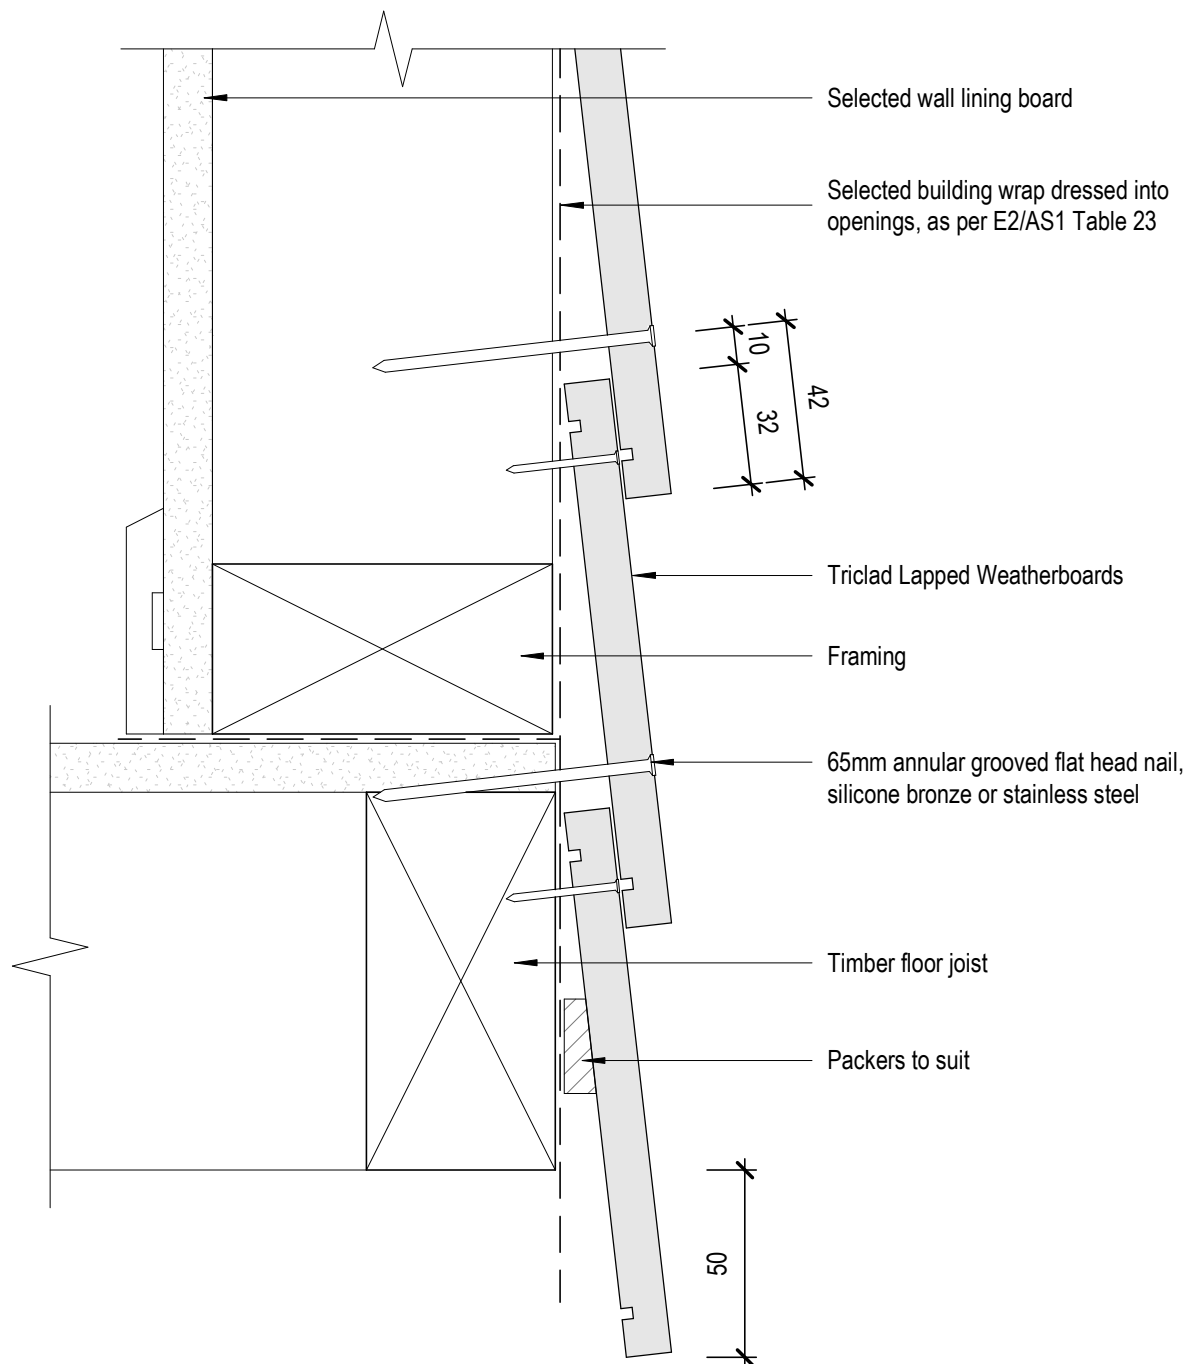

TRICLAD
CLADDING SYSTEMS

8 Quail Place
Hamilton Lake
Hamilton
New Zealand

Direct Fix Base Detail-Timber Floor

T. 0800 874 2523

E. sales@triclad.co.nz


www.triclad.co.nz

1 : 2 @ A4
Scale

Sept 2019
Date

Fig 23
Dwg

Triclad Weatherboard

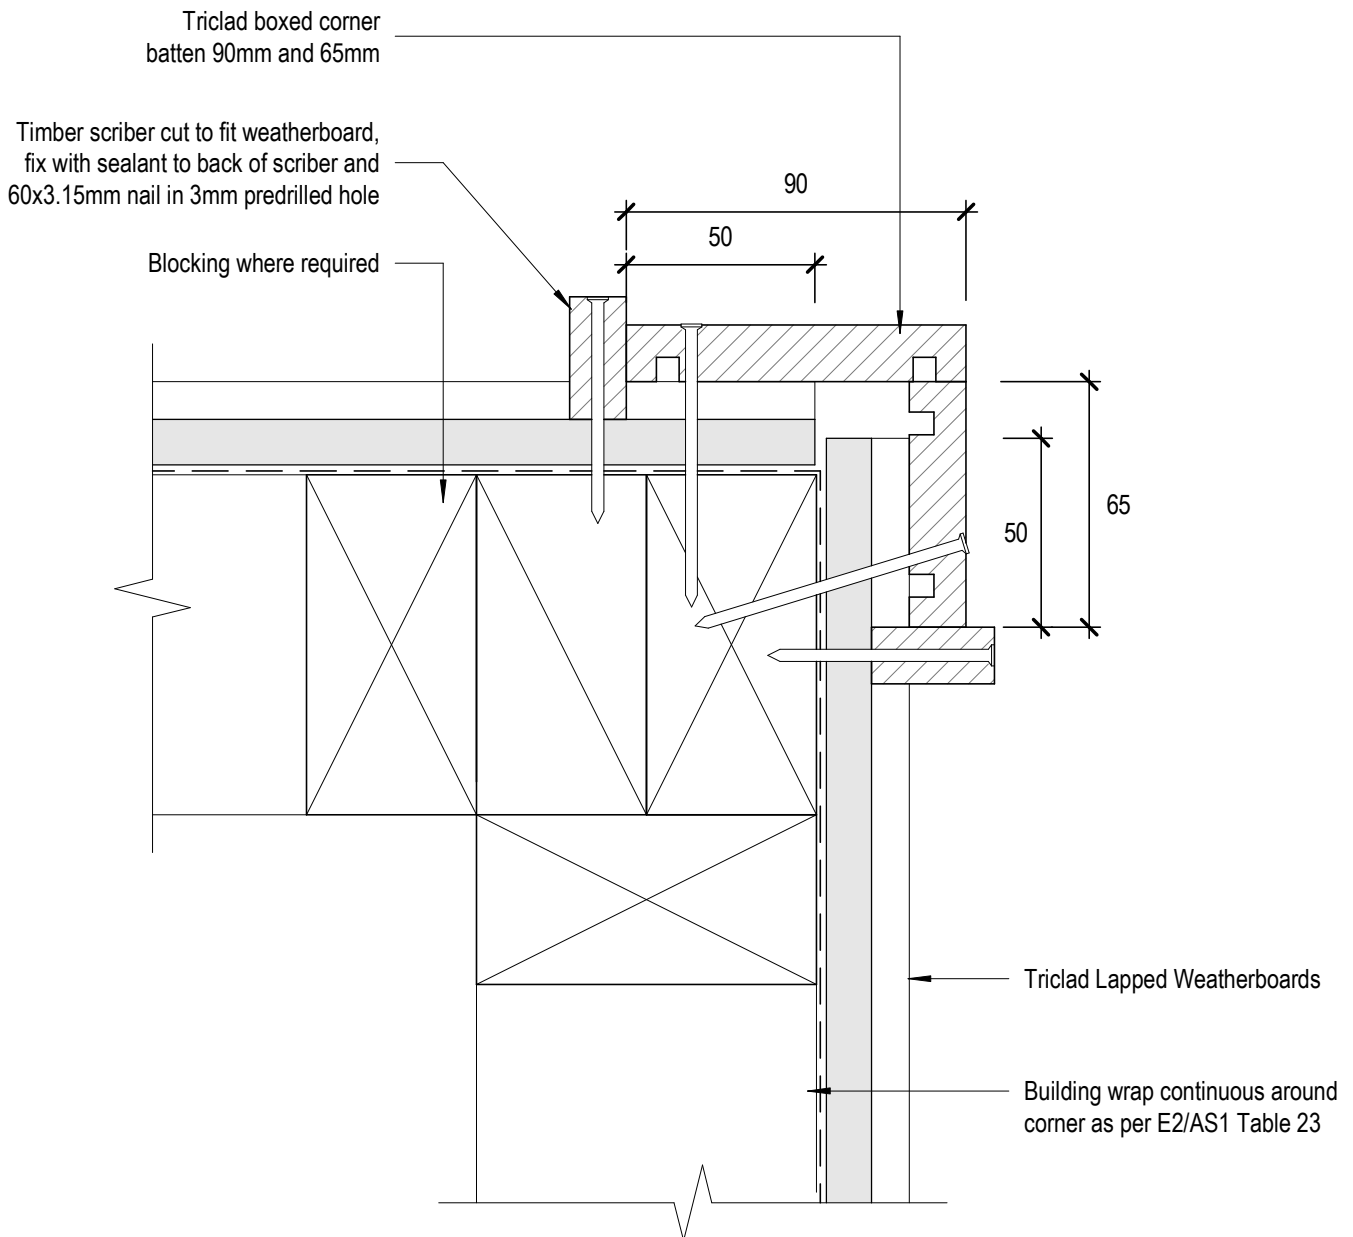

TRICLAD
CLADDING SYSTEMS

8 Quail Place
Hamilton Lake
Hamilton
New Zealand

Direct Fix External Corner-Boxed

T. 0800 874 2523

E. sales@triclad.co.nz


www.triclad.co.nz

1 : 2 @ A4
Scale

Sept 2019
Date

Fig 24
Dwg

Triclad Weatherboard

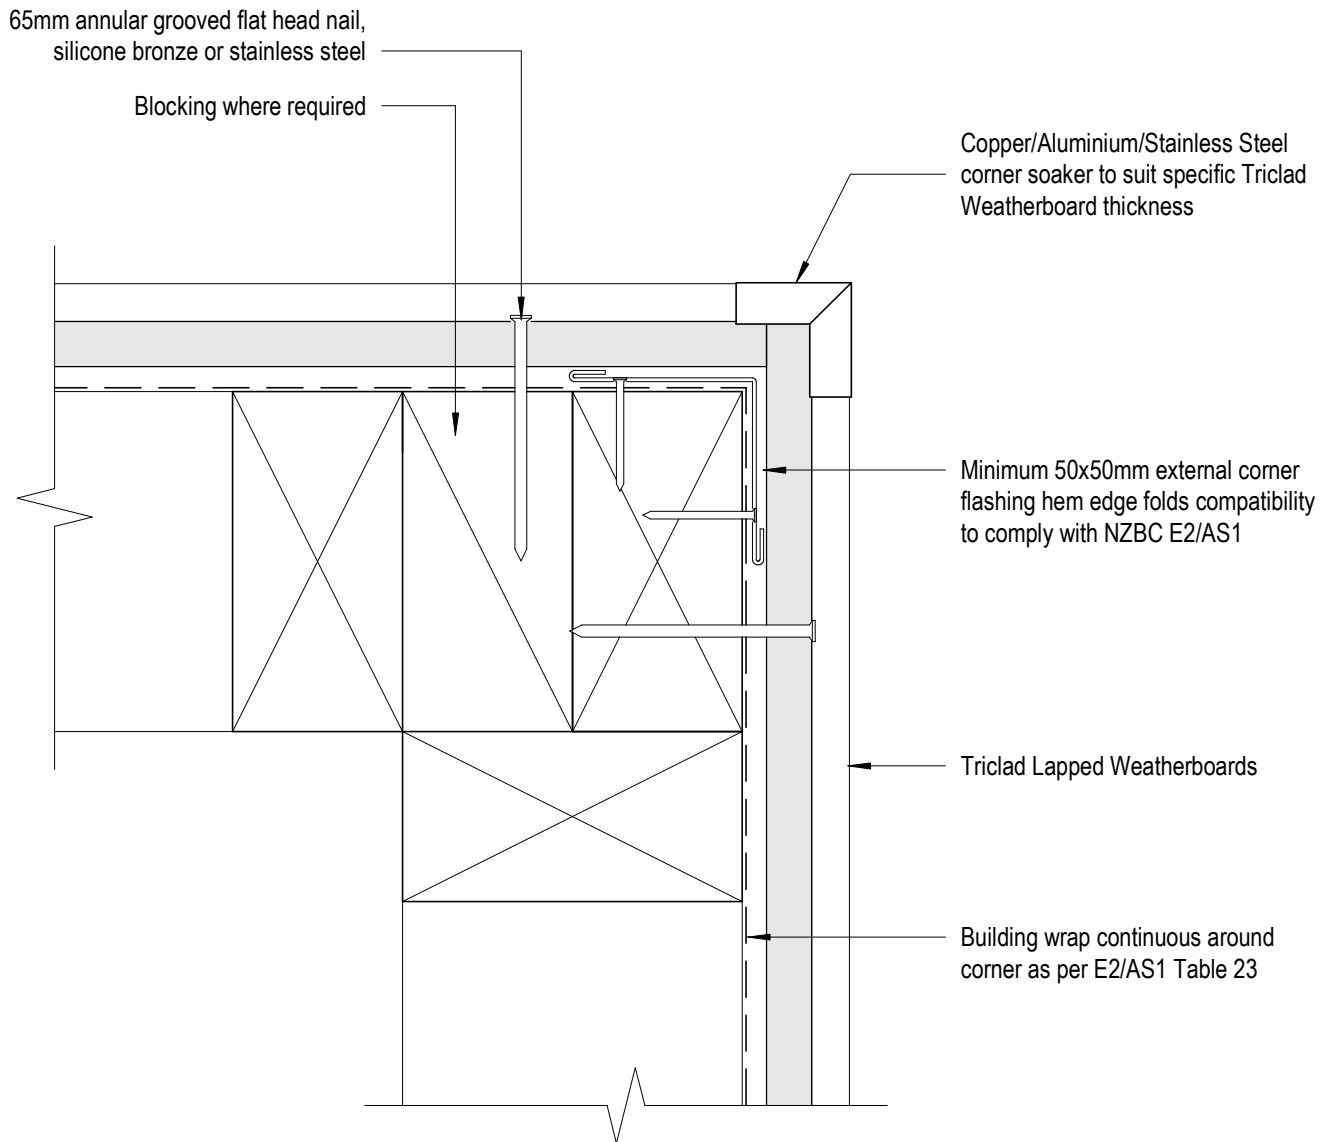

TRICLAD
CLADDING SYSTEMS

8 Quail Place
Hamilton Lake
Hamilton
New Zealand

Direct Fix External Corner-Soaker

T. 0800 874 2523

E. sales@triclad.co.nz


www.triclad.co.nz

1 : 2 @ A4
Scale

Sept 2019
Date

Fig 25
Dwg

Triclad Weatherboard

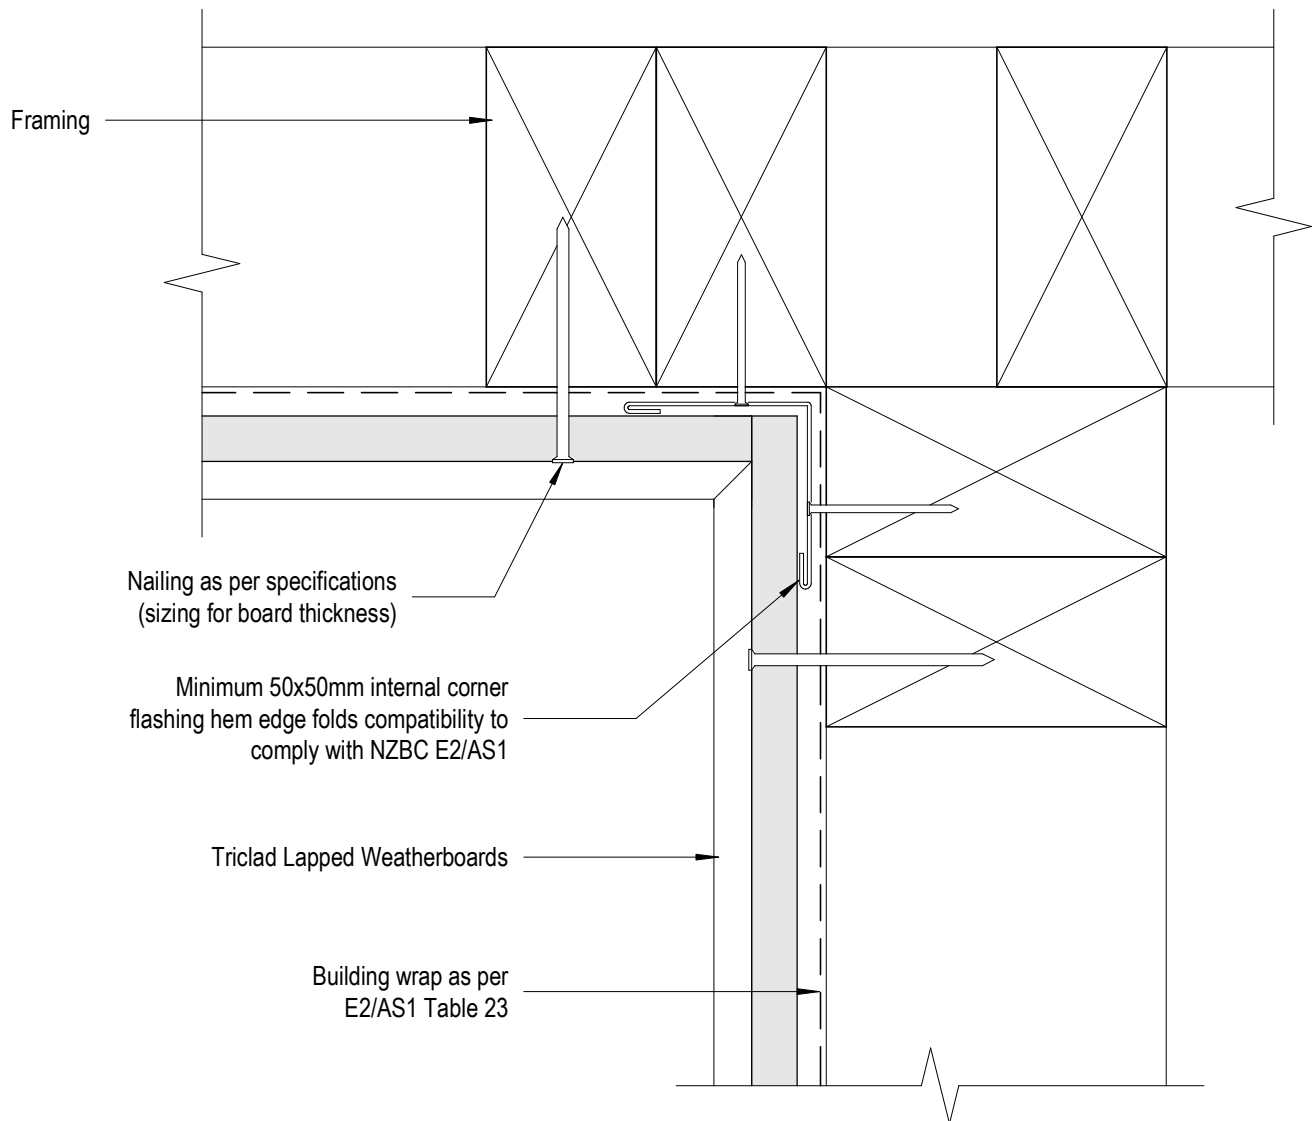

TRICLAD
CLADDING SYSTEMS

8 Quail Place
Hamilton Lake
Hamilton
New Zealand

Direct Fix Internal Corner-Option 1

T. 0800 874 2523

E. sales@triclad.co.nz


www.triclad.co.nz

1 : 2 @ A4
Scale

Sept 2019
Date

Fig 26
Dwg

Triclad Weatherboard

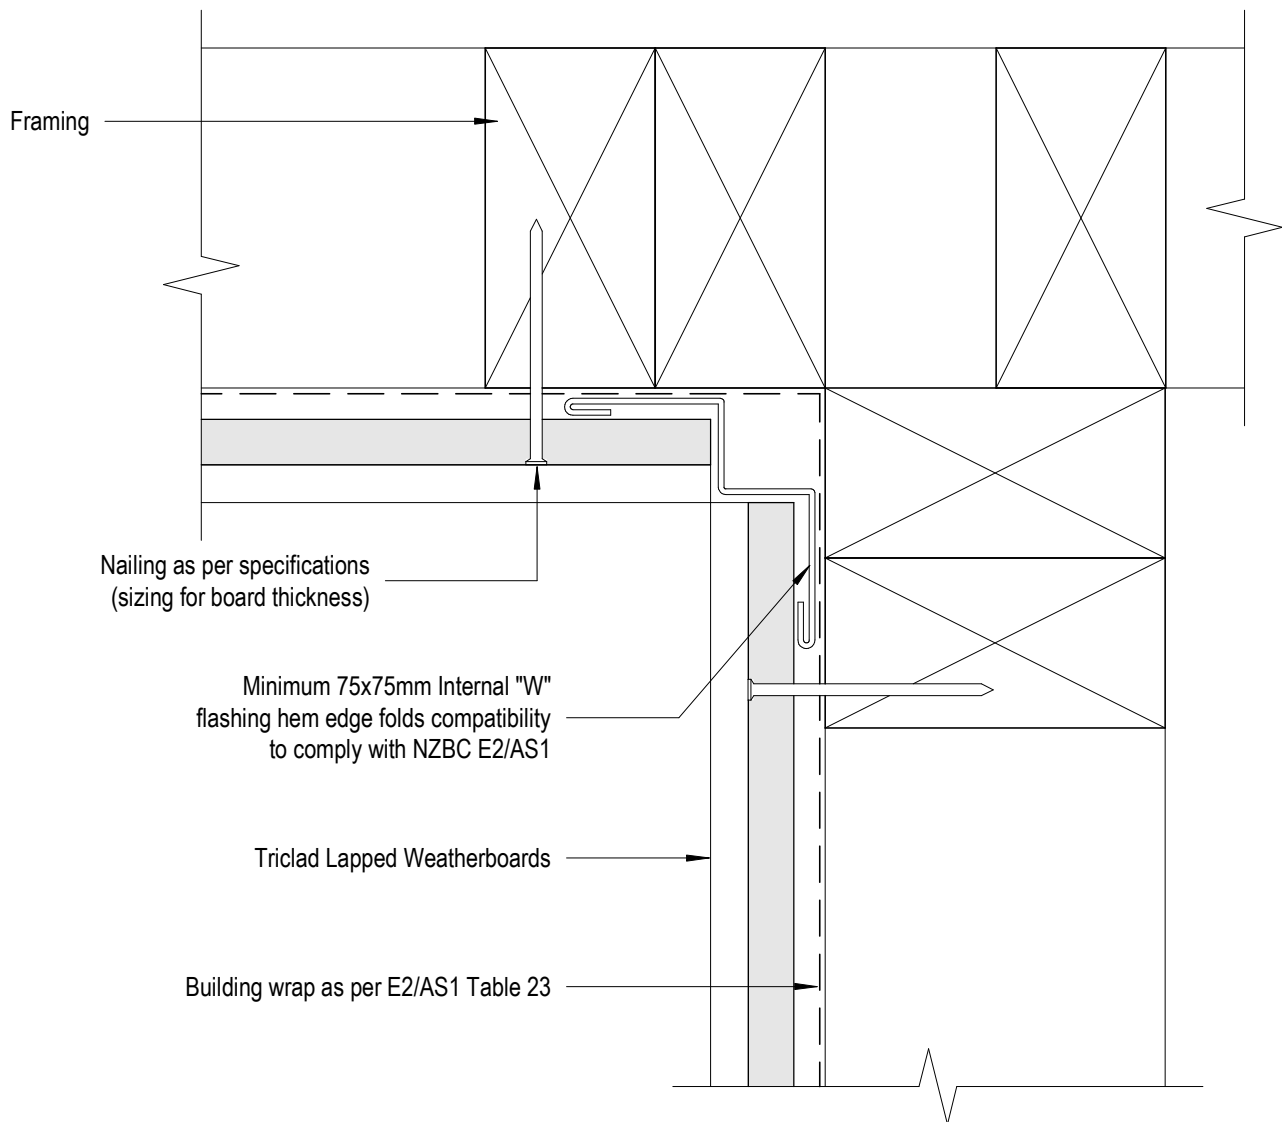

TRICLAD
CLADDING SYSTEMS

8 Quail Place
Hamilton Lake
Hamilton
New Zealand

**Direct Fix
Internal Corner-Option 2**

T. 0800 874 2523

E. sales@triclad.co.nz


www.triclad.co.nz

1 : 2 @ A4
Scale

Sept 2019
Date

Fig 27
Dwg

Triclad Weatherboard

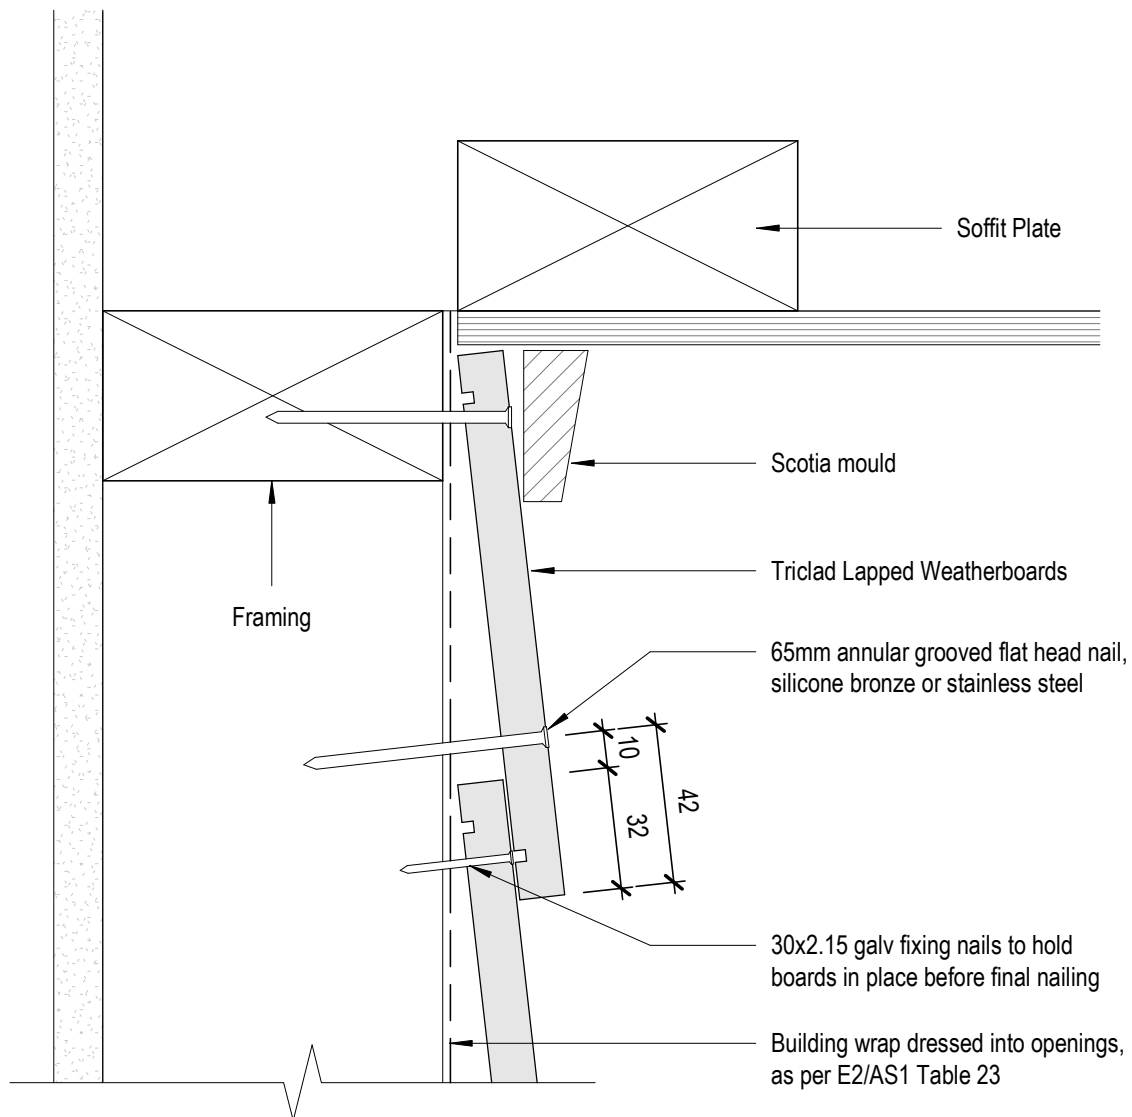

TRICLAD
CLADDING SYSTEMS

8 Quail Place
Hamilton Lake
Hamilton
New Zealand

Direct Fix Soffit Detail

T. 0800 874 2523

E. sales@triclad.co.nz


www.triclad.co.nz

1 : 2 @ A4
Scale

Sept 2019
Date

Fig 28
Dwg

Triclad Weatherboard

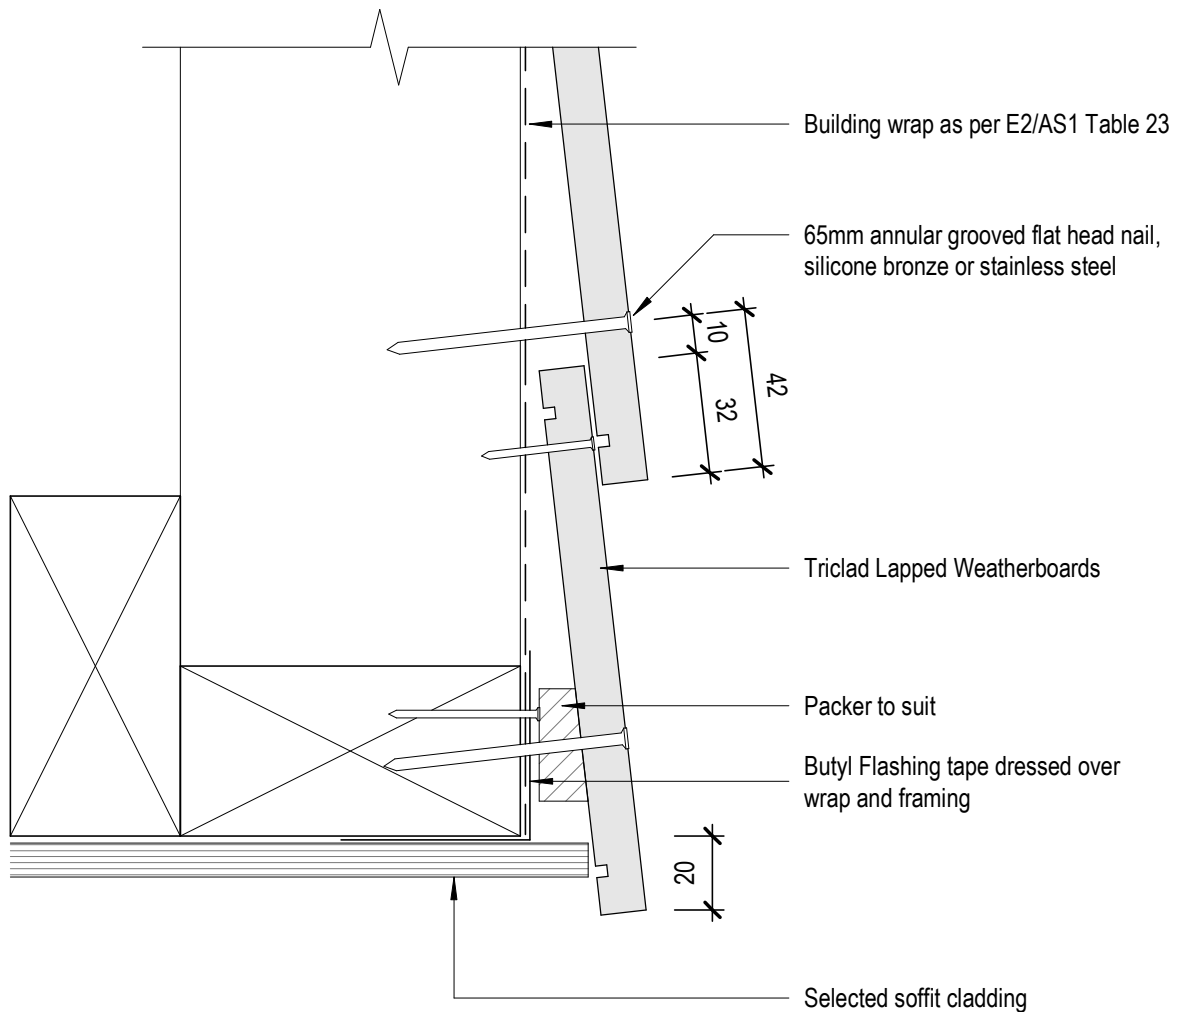

TRICLAD
CLADDING SYSTEMS

8 Quail Place
Hamilton Lake
Hamilton
New Zealand

Direct Fix Soffit/Beam Detail

T. 0800 874 2523

E. sales@triclad.co.nz


www.triclad.co.nz

1 : 2 @ A4
Scale

Sept 2019
Date

Fig 29
Dwg

Triclad Weatherboard

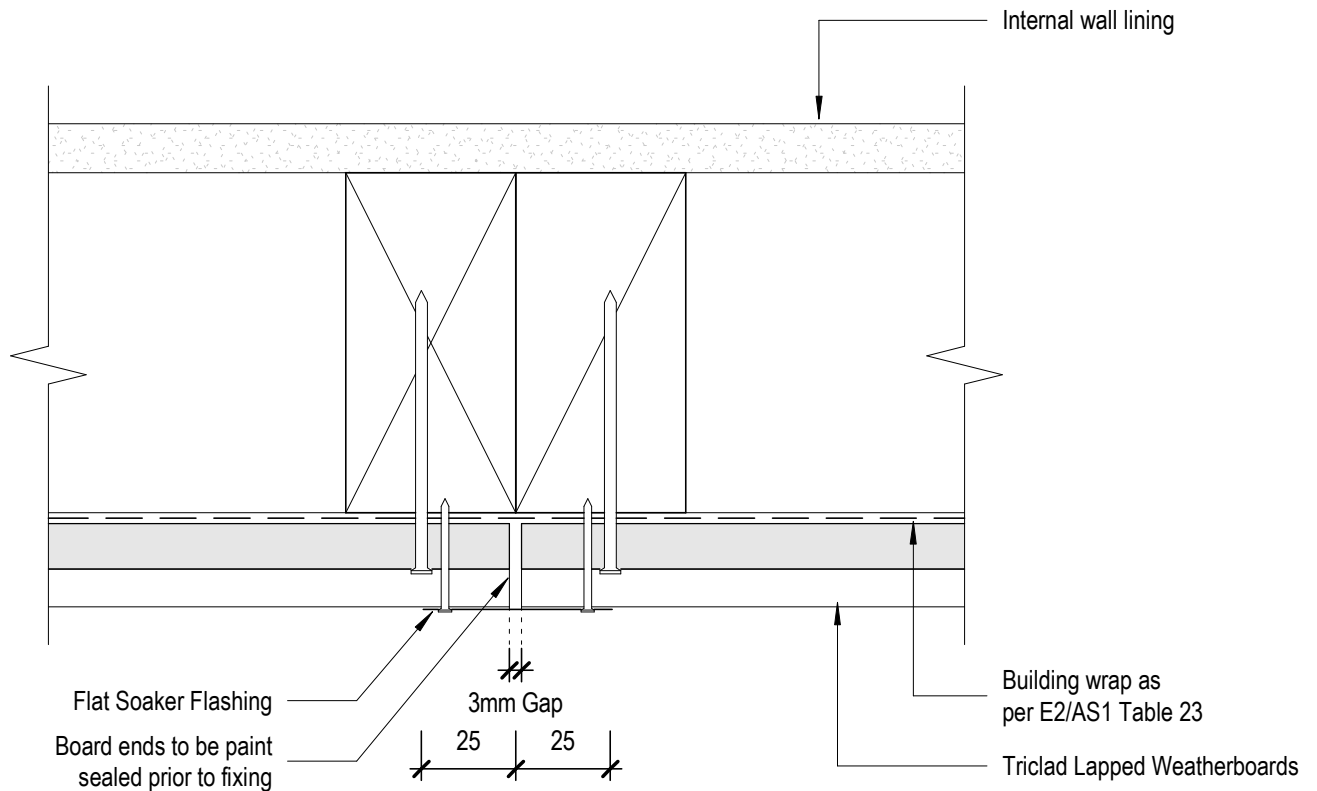

TRICLAD
CLADDING SYSTEMS

8 Quail Place
Hamilton Lake
Hamilton
New Zealand

Direct Fix Board Joint Detail

T. 0800 874 2523

E. sales@triclad.co.nz


www.triclad.co.nz

1 : 2 @ A4
Scale

Sept 2019
Date

Fig 30
Dwg

Triclad Weatherboard

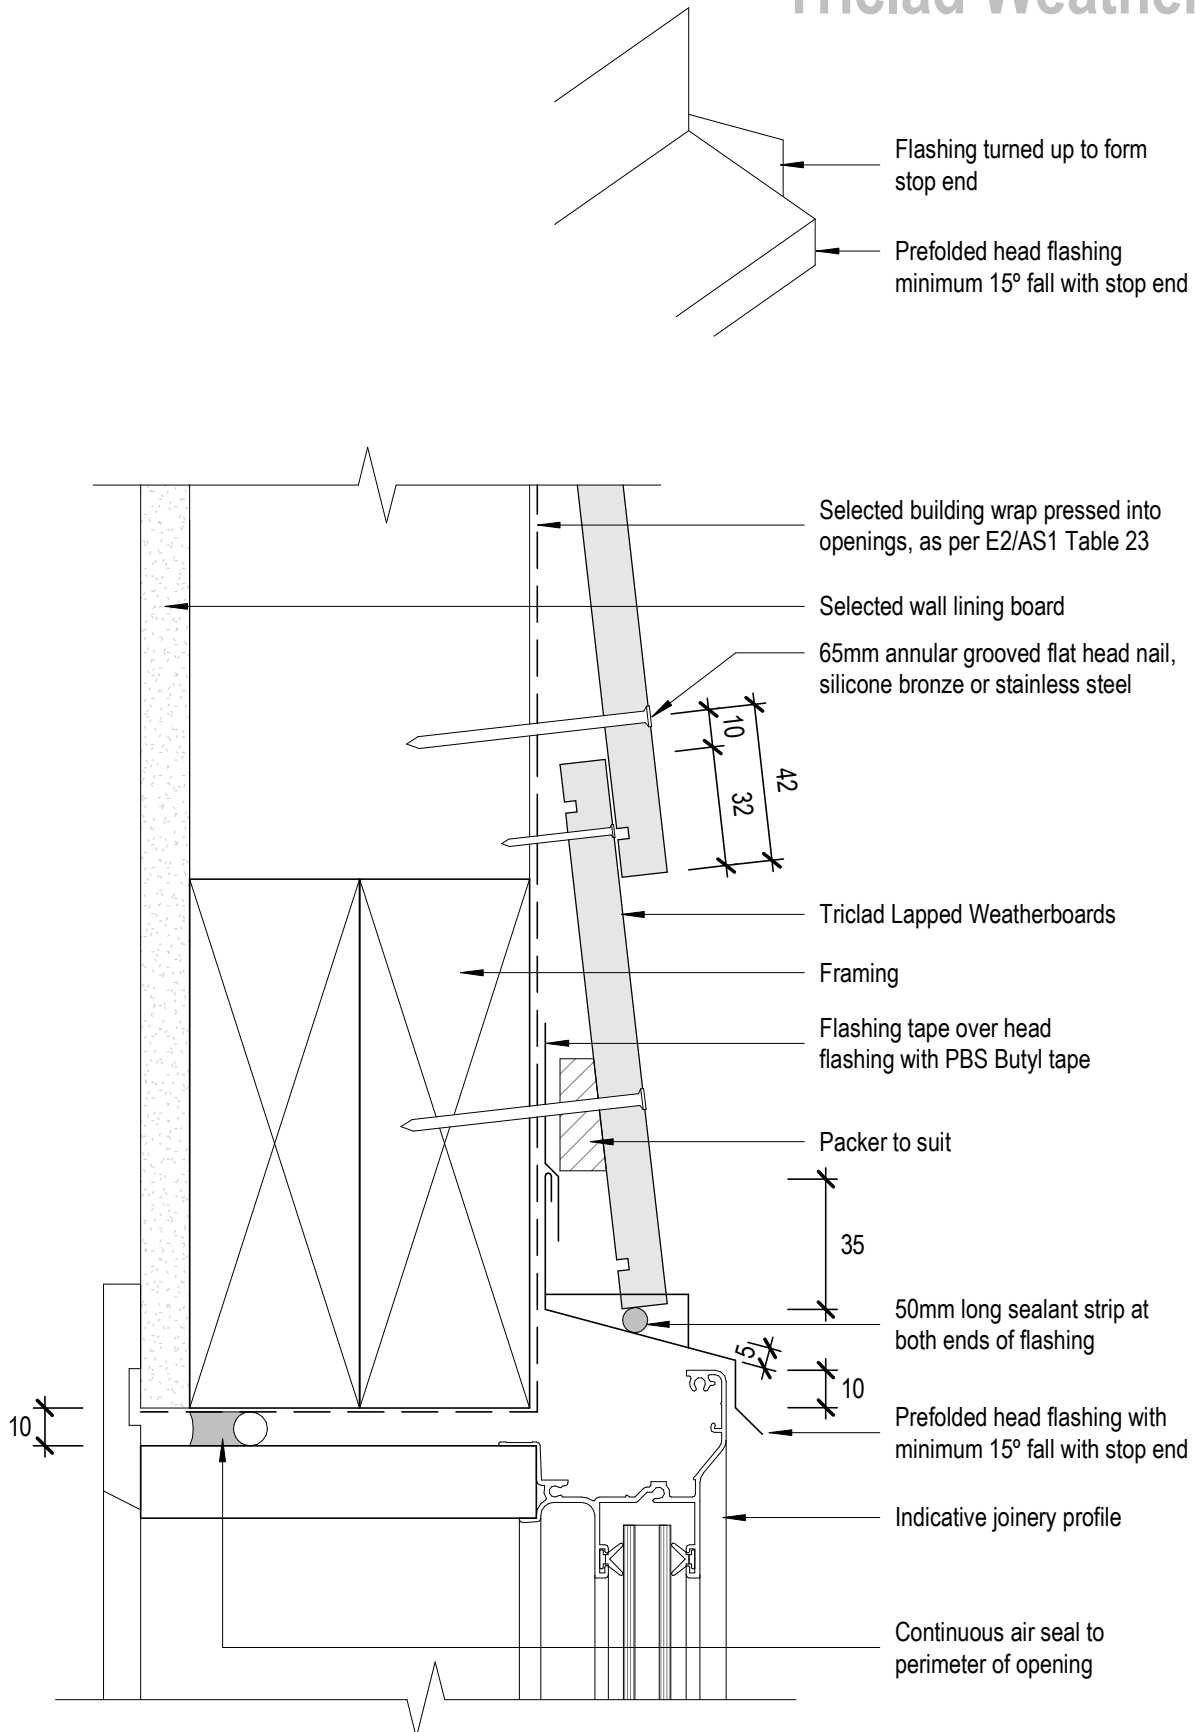

TRICLAD
CLADDING SYSTEMS

8 Quail Place
Hamilton Lake
Hamilton
New Zealand

Direct Fix Window Head Detail-Aluminium

T. 0800 874 2523

E. sales@triclad.co.nz


www.triclad.co.nz

1 : 2 @ A4
Scale

Sept 2019
Date

Fig 31
Dwg

Triclad Weatherboard

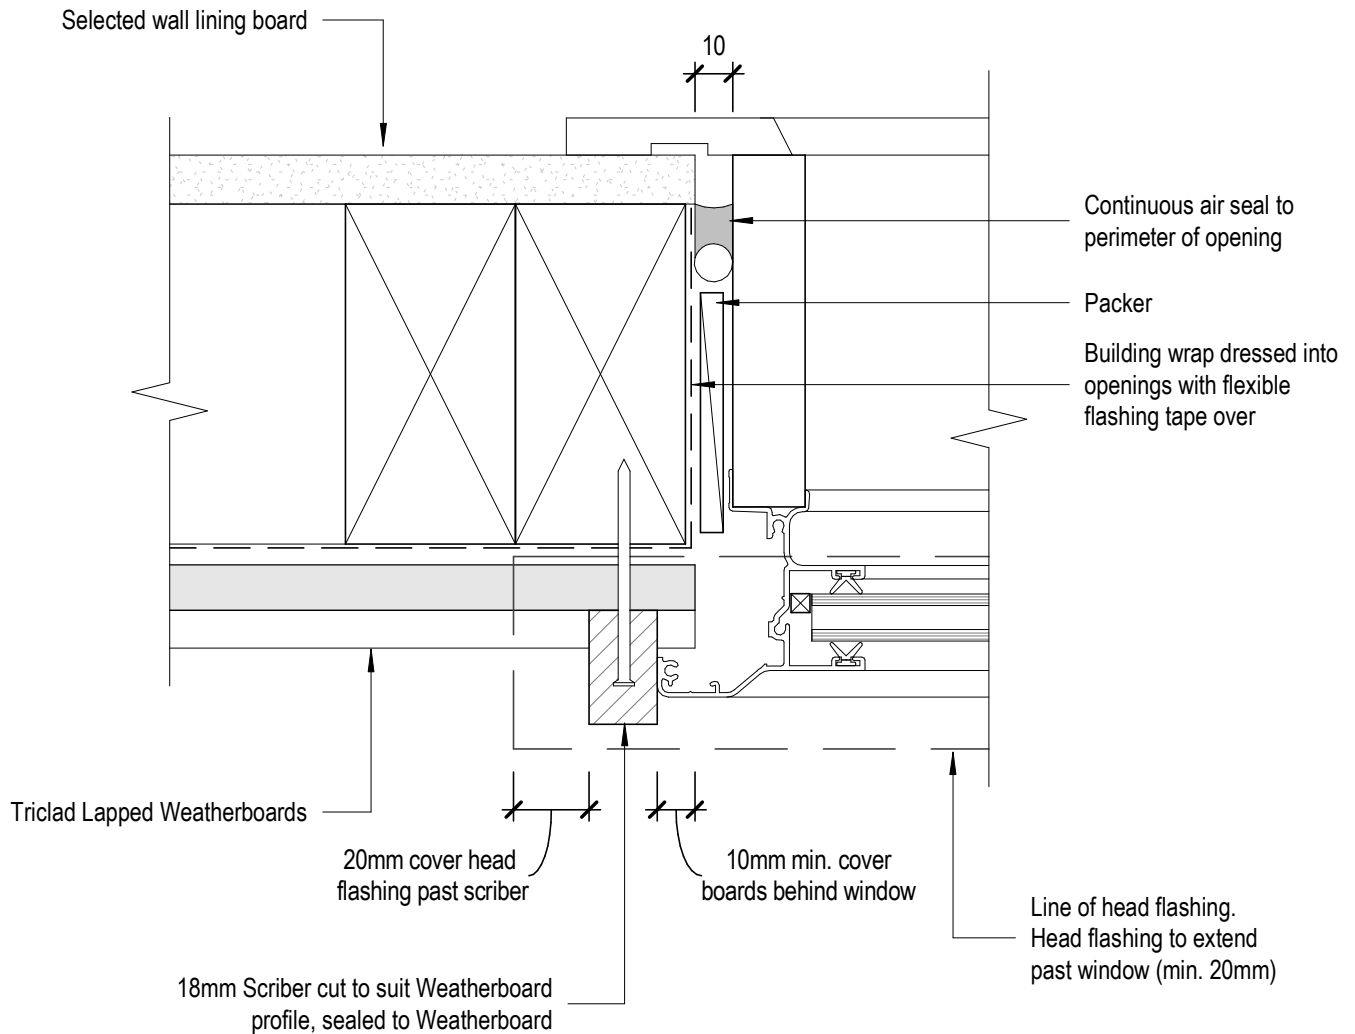

TRICLAD
CLADDING SYSTEMS

8 Quail Place
Hamilton Lake
Hamilton
New Zealand

Direct Fix Window Jamb Detail-Aluminium

T. 0800 874 2523

E. sales@triclad.co.nz


www.triclad.co.nz

1 : 2 @ A4
Scale

Sept 2019
Date

Fig 32
Dwg

Triclad Weatherboard

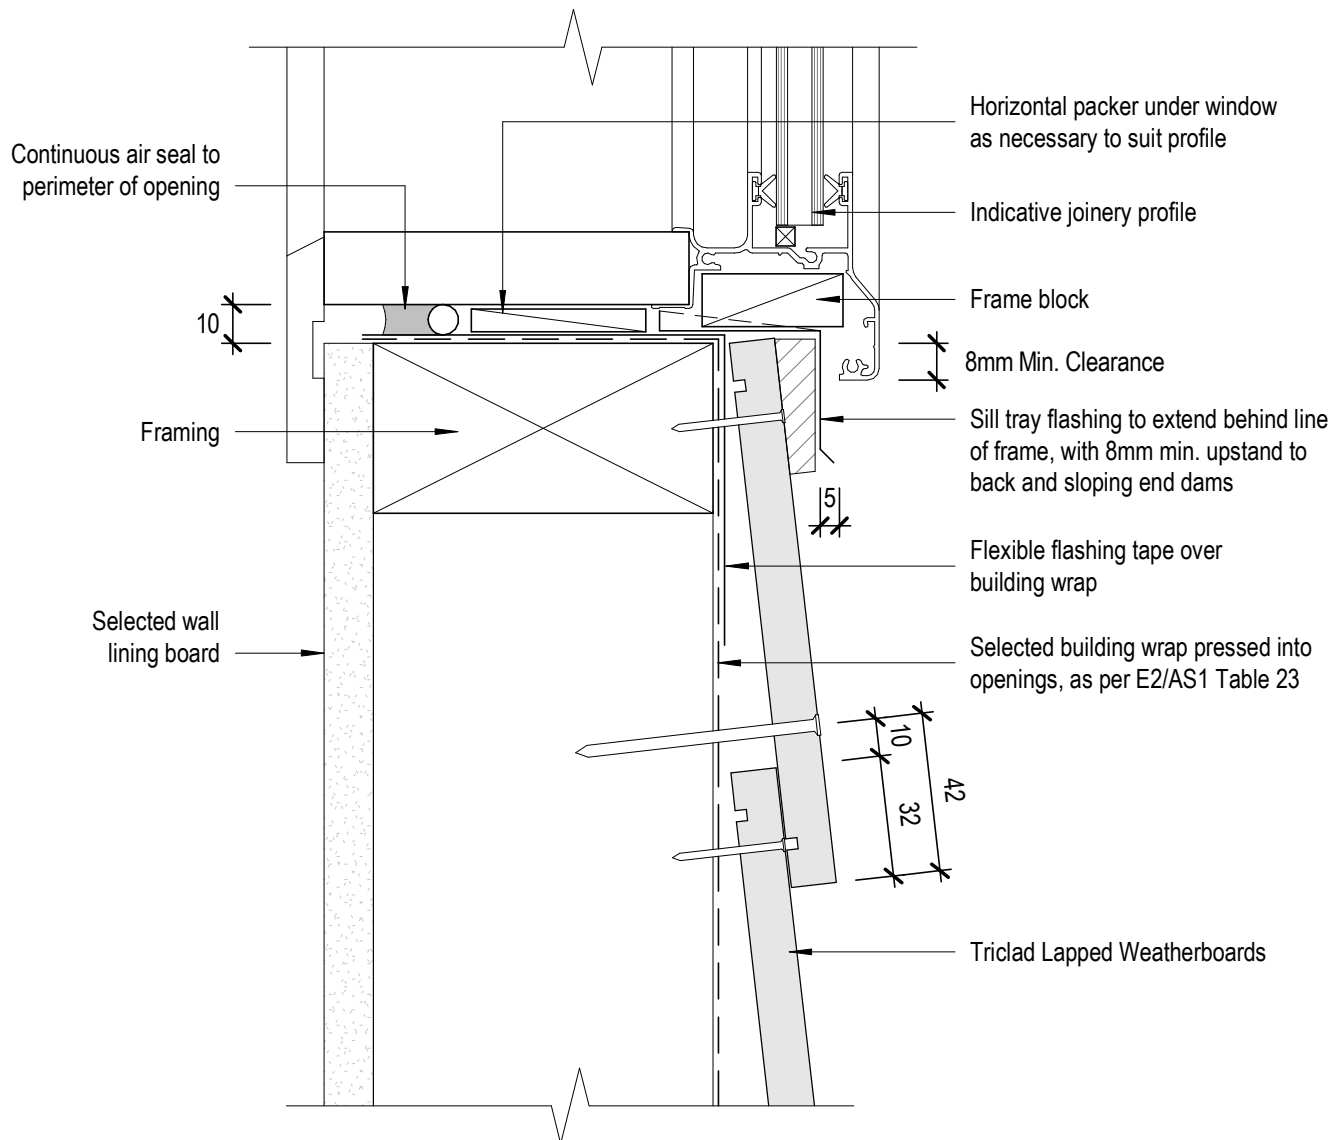

TRICLAD
CLADDING SYSTEMS

8 Quail Place
Hamilton Lake
Hamilton
New Zealand

Direct Fix Window Sill Detail-Aluminium

T. 0800 874 2523

E. sales@triclad.co.nz


www.triclad.co.nz

1 : 2 @ A4
Scale

Sept 2019
Date

Fig 33
Dwg

Triclad Weatherboard

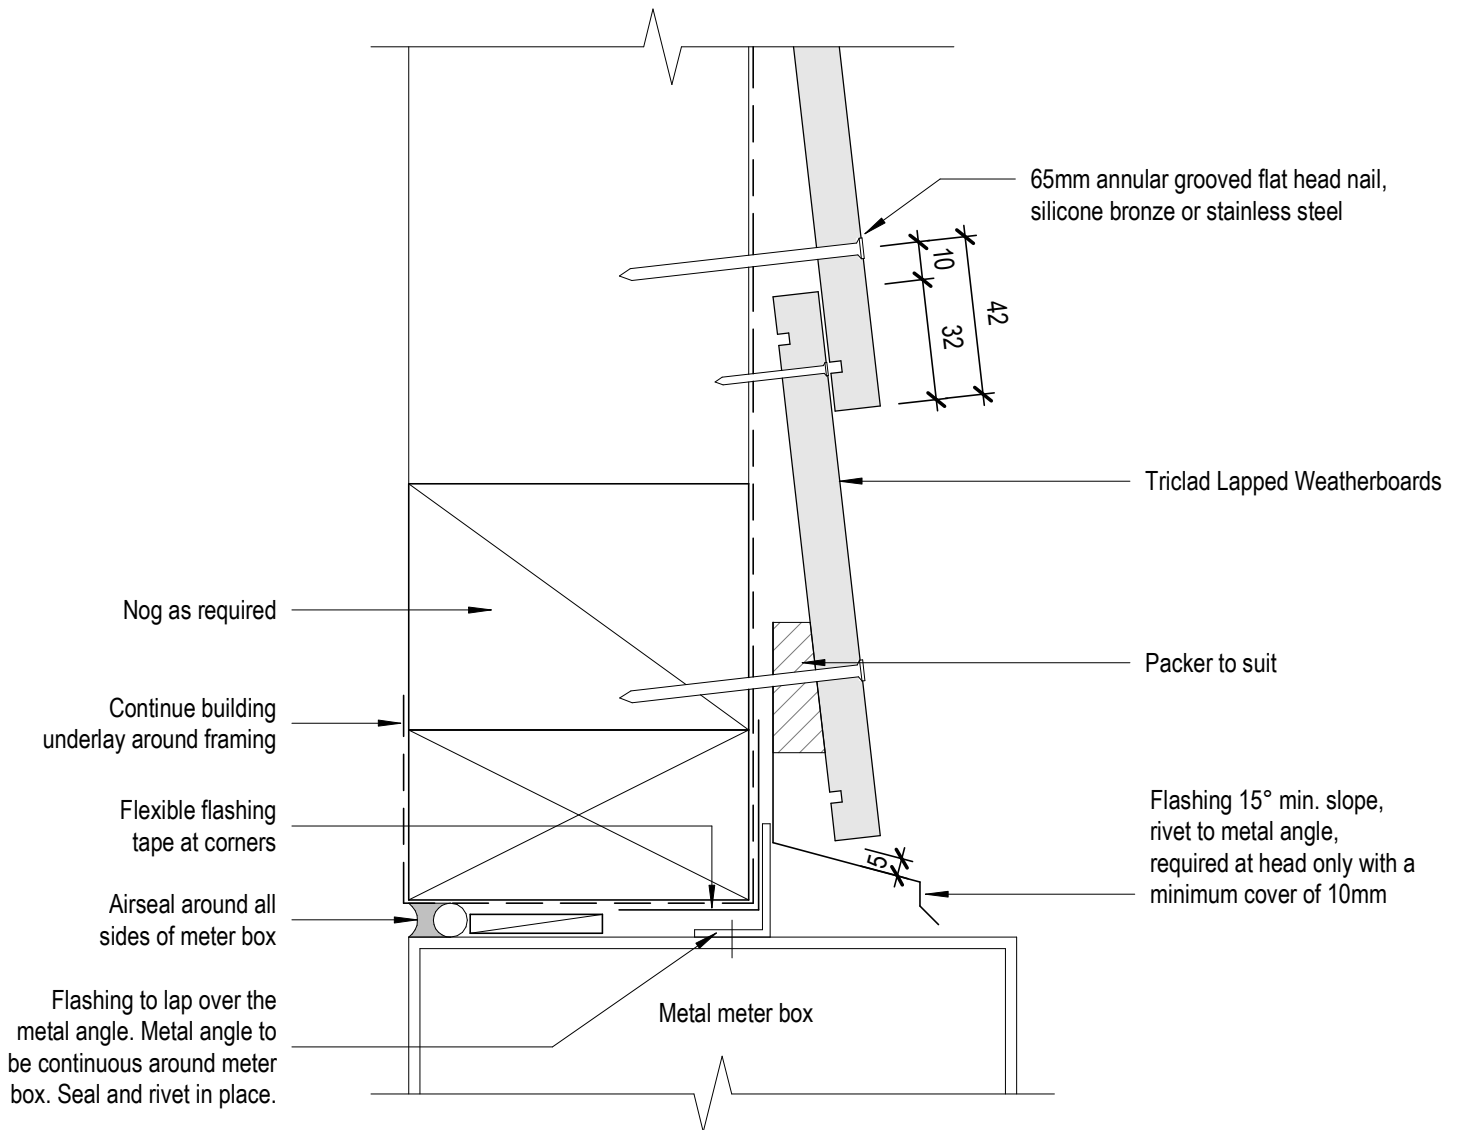

TRICLAD
CLADDING SYSTEMS

8 Quail Place
Hamilton Lake
Hamilton
New Zealand

Direct Fix Meter Box Head

T. 0800 874 2523

E. sales@triclad.co.nz


www.triclad.co.nz

1 : 2 @ A4
Scale

Sept 2019
Date

Fig 34
Dwg

Triclad Weatherboard

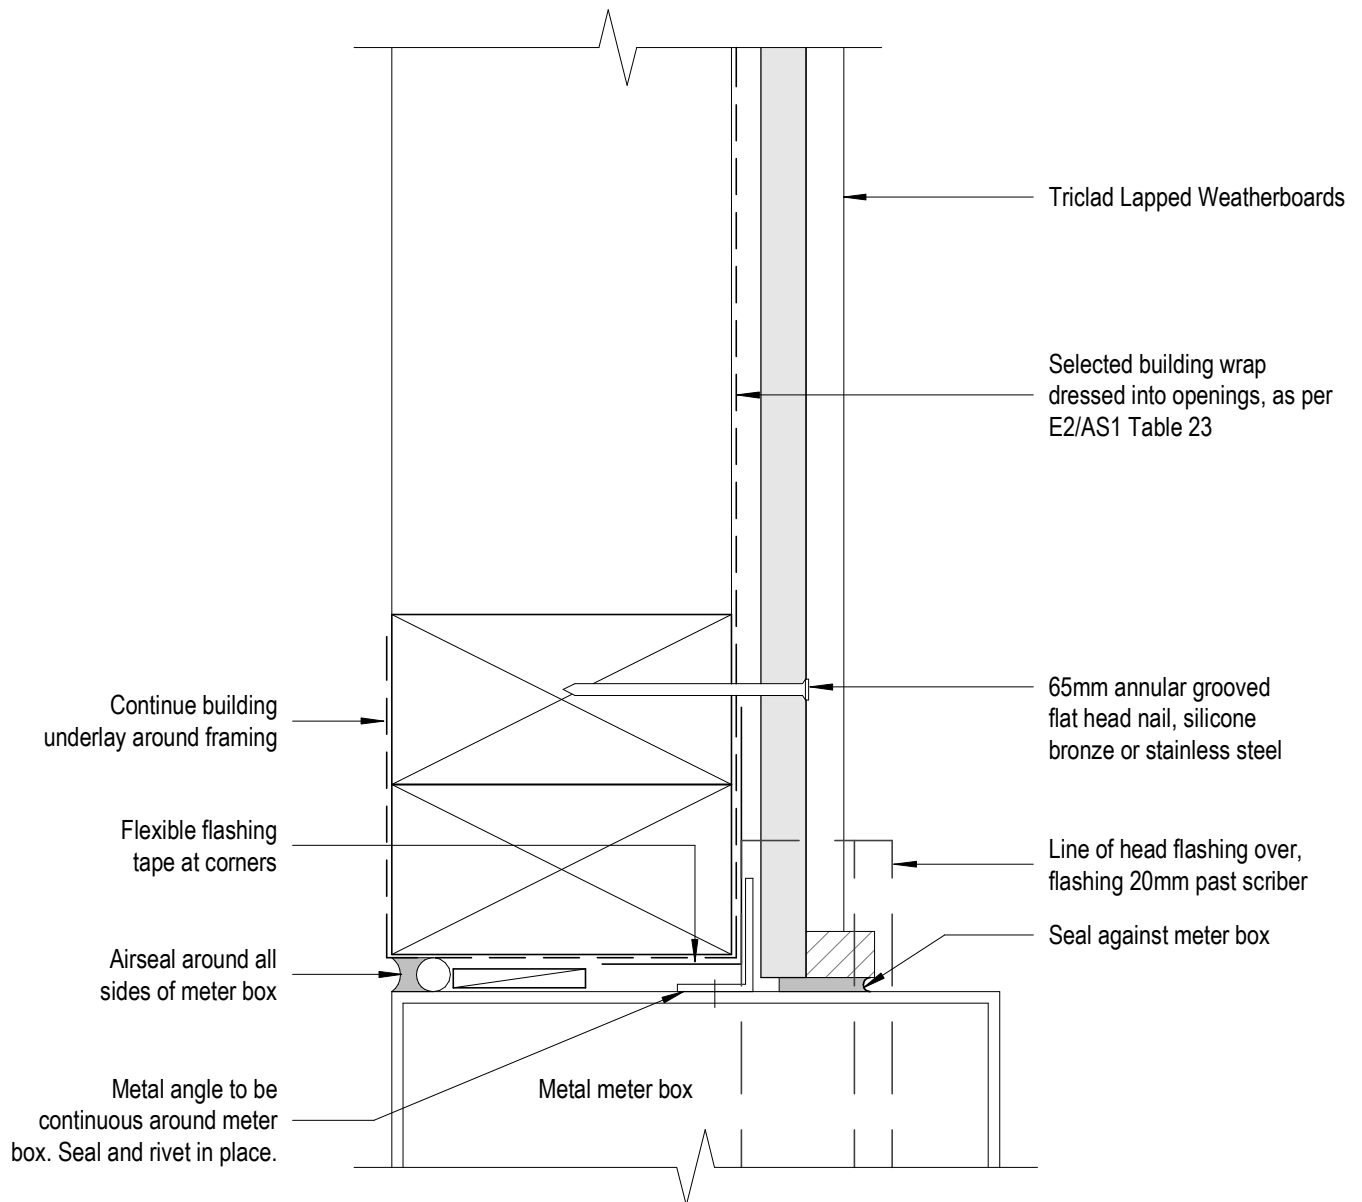

TRICLAD
CLADDING SYSTEMS

8 Quail Place
Hamilton Lake
Hamilton
New Zealand

Direct Fix Meter Box Jamb

T. 0800 874 2523

E. sales@triclad.co.nz


www.triclad.co.nz

1 : 2 @ A4
Scale

Sept 2019
Date

Fig 35
Dwg

Triclad Weatherboard

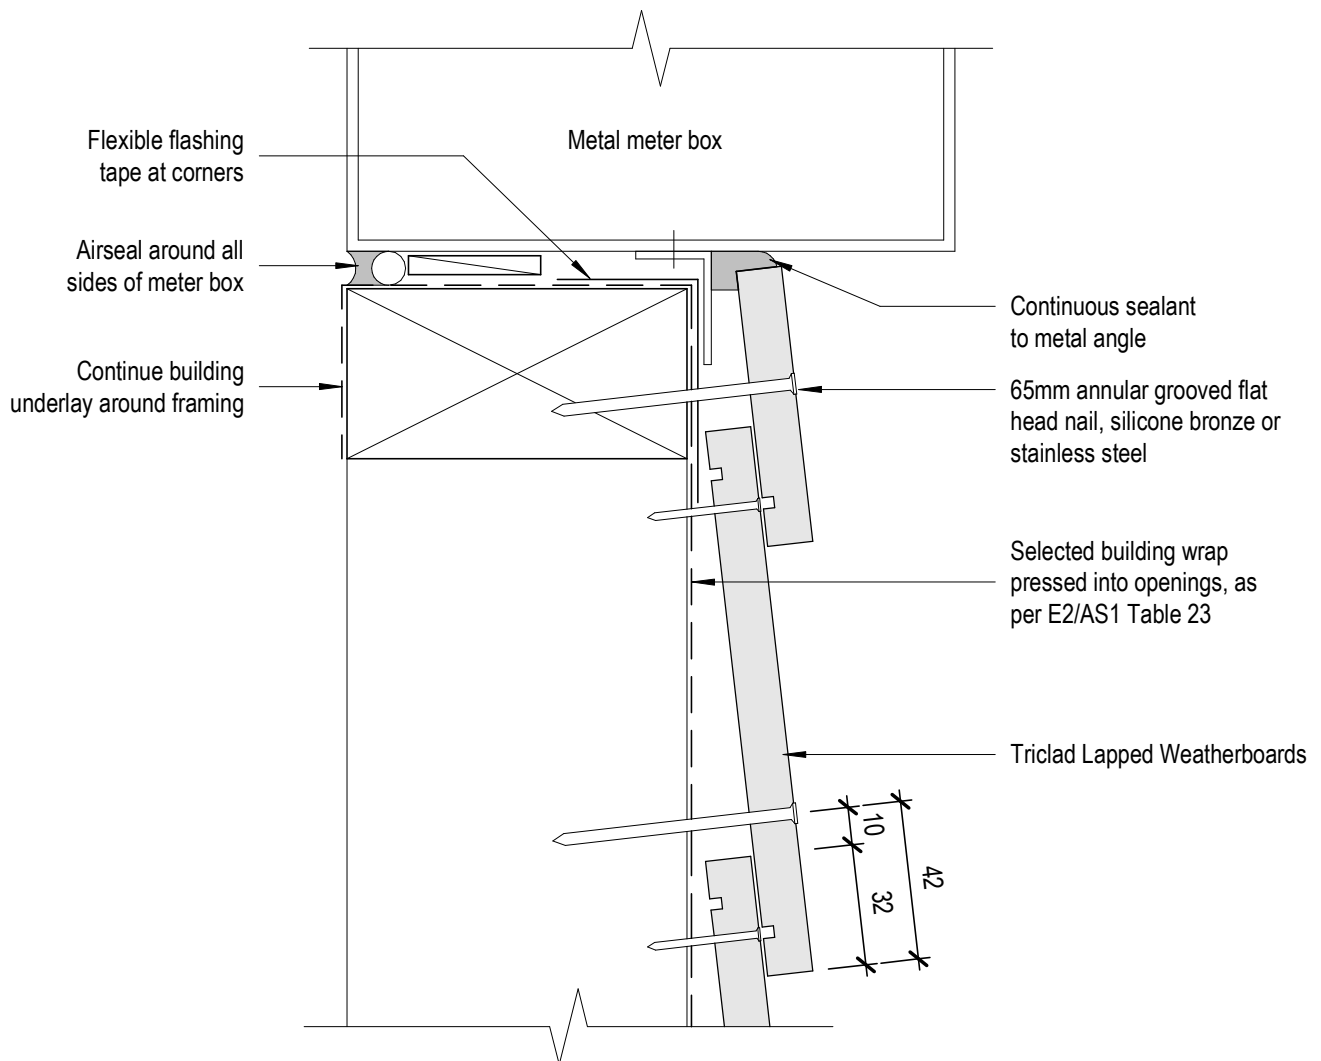

TRICLAD
CLADDING SYSTEMS

8 Quail Place
Hamilton Lake
Hamilton
New Zealand

Direct Fix Meter Box Sill

T. 0800 874 2523

E. sales@triclad.co.nz


www.triclad.co.nz

1 : 2 @ A4
Scale

Sept 2019
Date

Fig 36
Dwg

Triclad Weatherboard

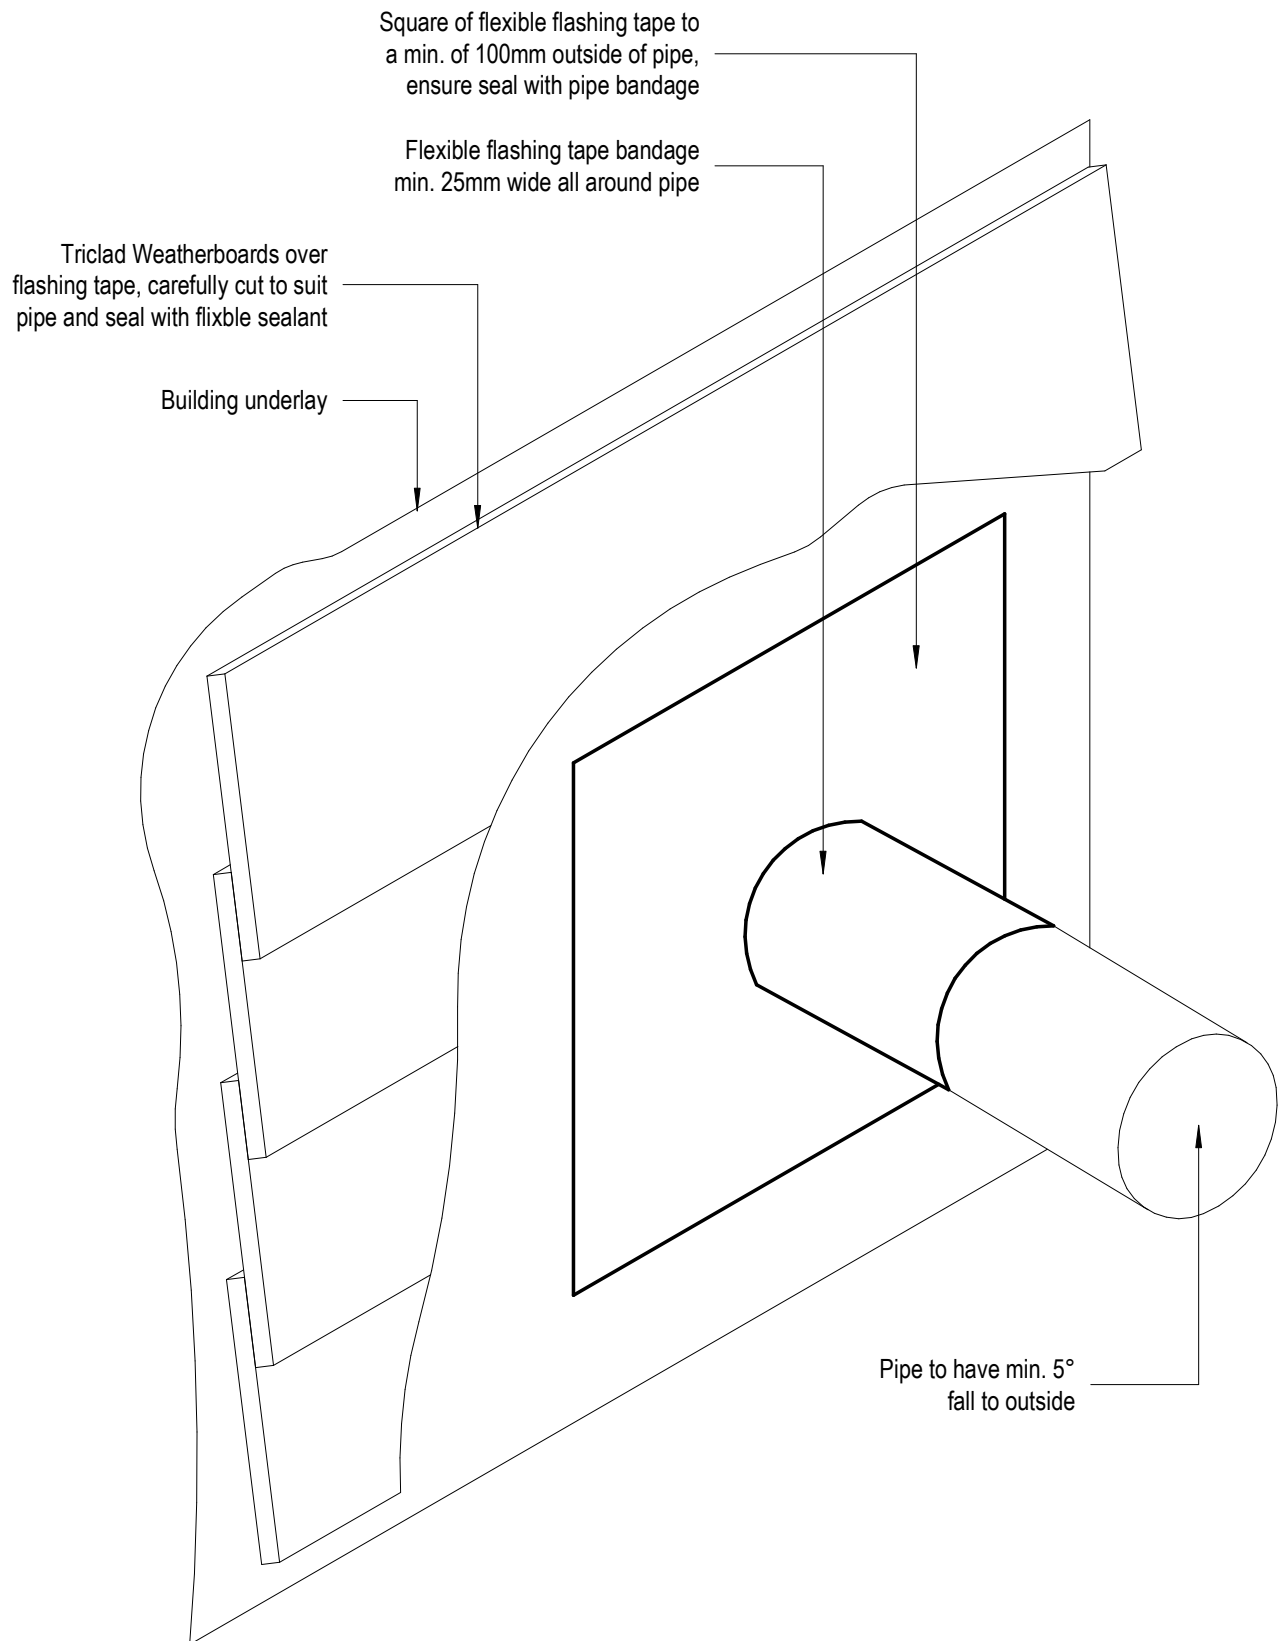

TRICLAD
CLADDING SYSTEMS

8 Quail Place
Hamilton Lake
Hamilton
New Zealand

Direct Fix Penetration Detail

T. 0800 874 2523

E. sales@triclad.co.nz


www.triclad.co.nz

1 : 5 @ A4
Scale

Sept 2019
Date

Fig 37
Dwg

Triclad Weatherboard

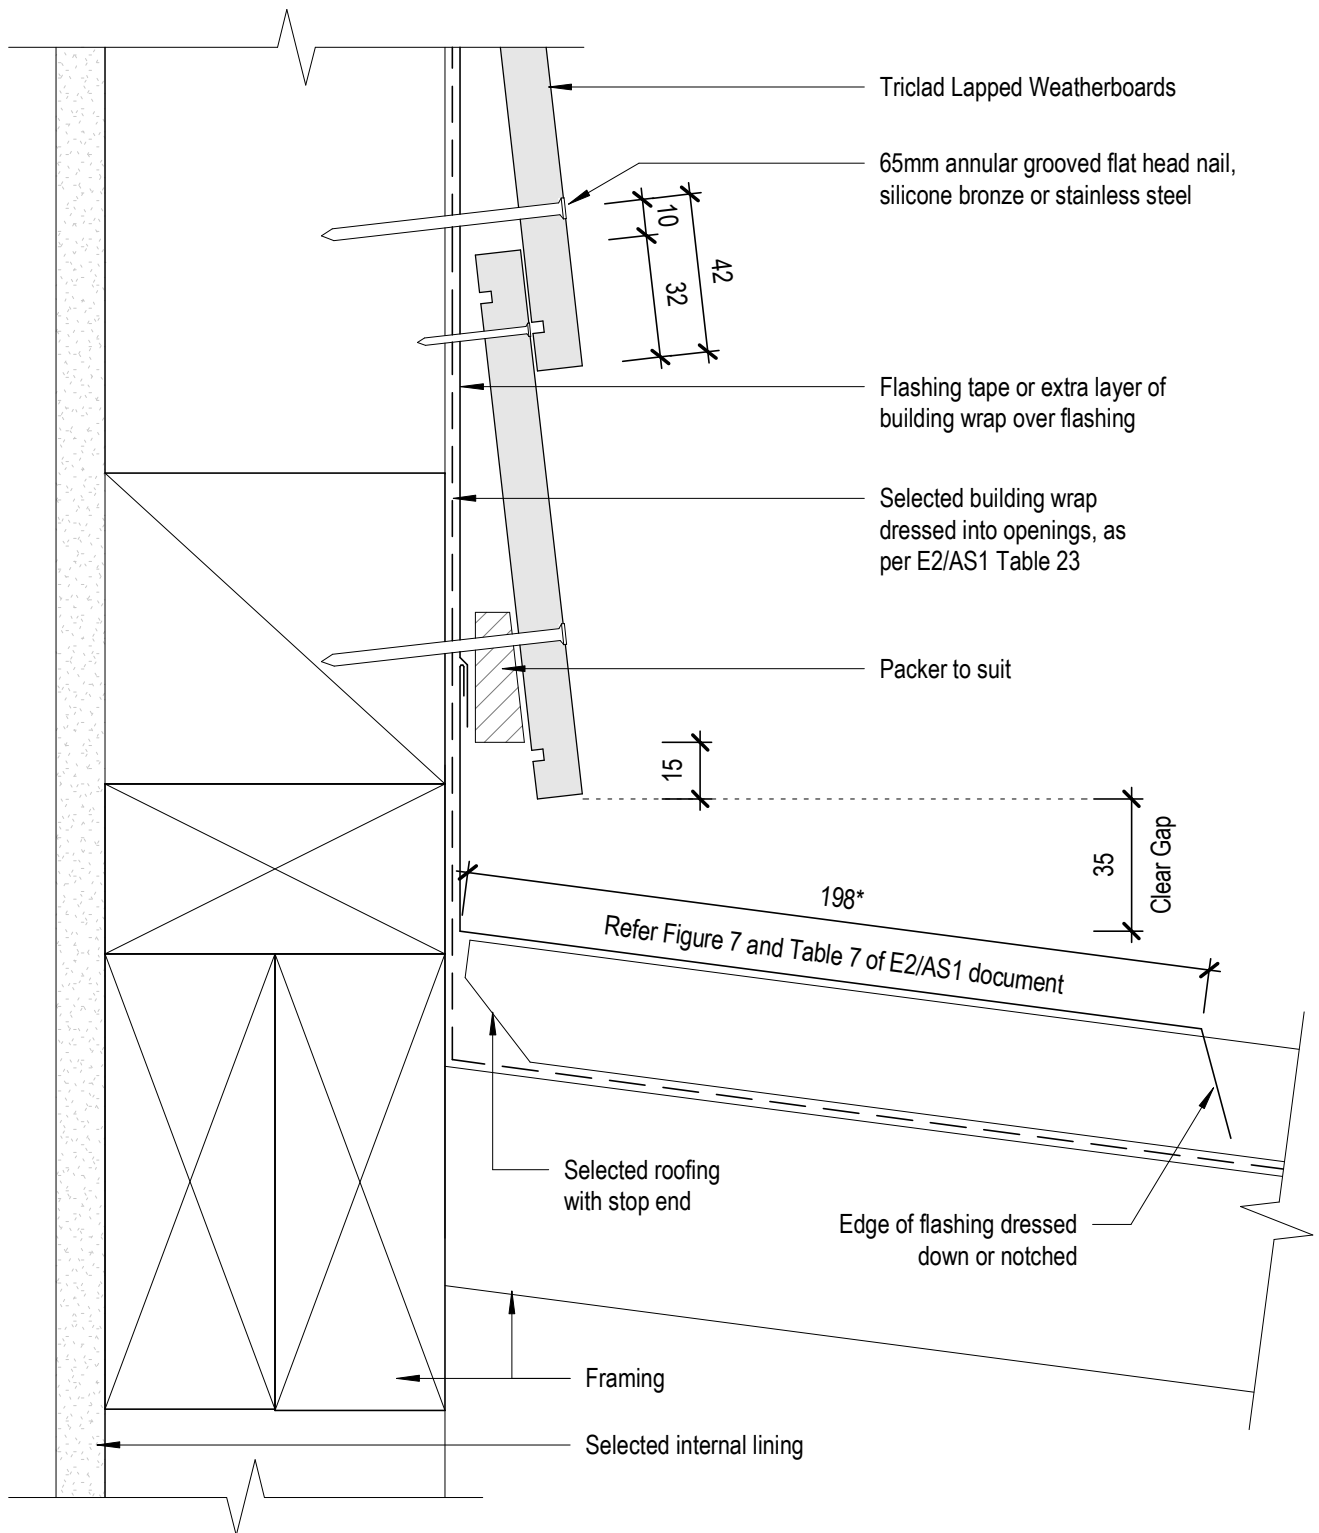

* When 50 year durability for flashing is required refer to Tabel 20 NZBC E2/AS1 document.



TRICLAD
CLADDING SYSTEMS

8 Quail Place
Hamilton Lake
Hamilton
New Zealand

**Direct Fix
Roof/Wall Detail**

T. 0800 874 2523

E. sales@triclad.co.nz

www.triclad.co.nz

1 : 2 @ A4
Scale

Sept 2019
Date

Fig 38
Dwg