


Triclad Weatherboard

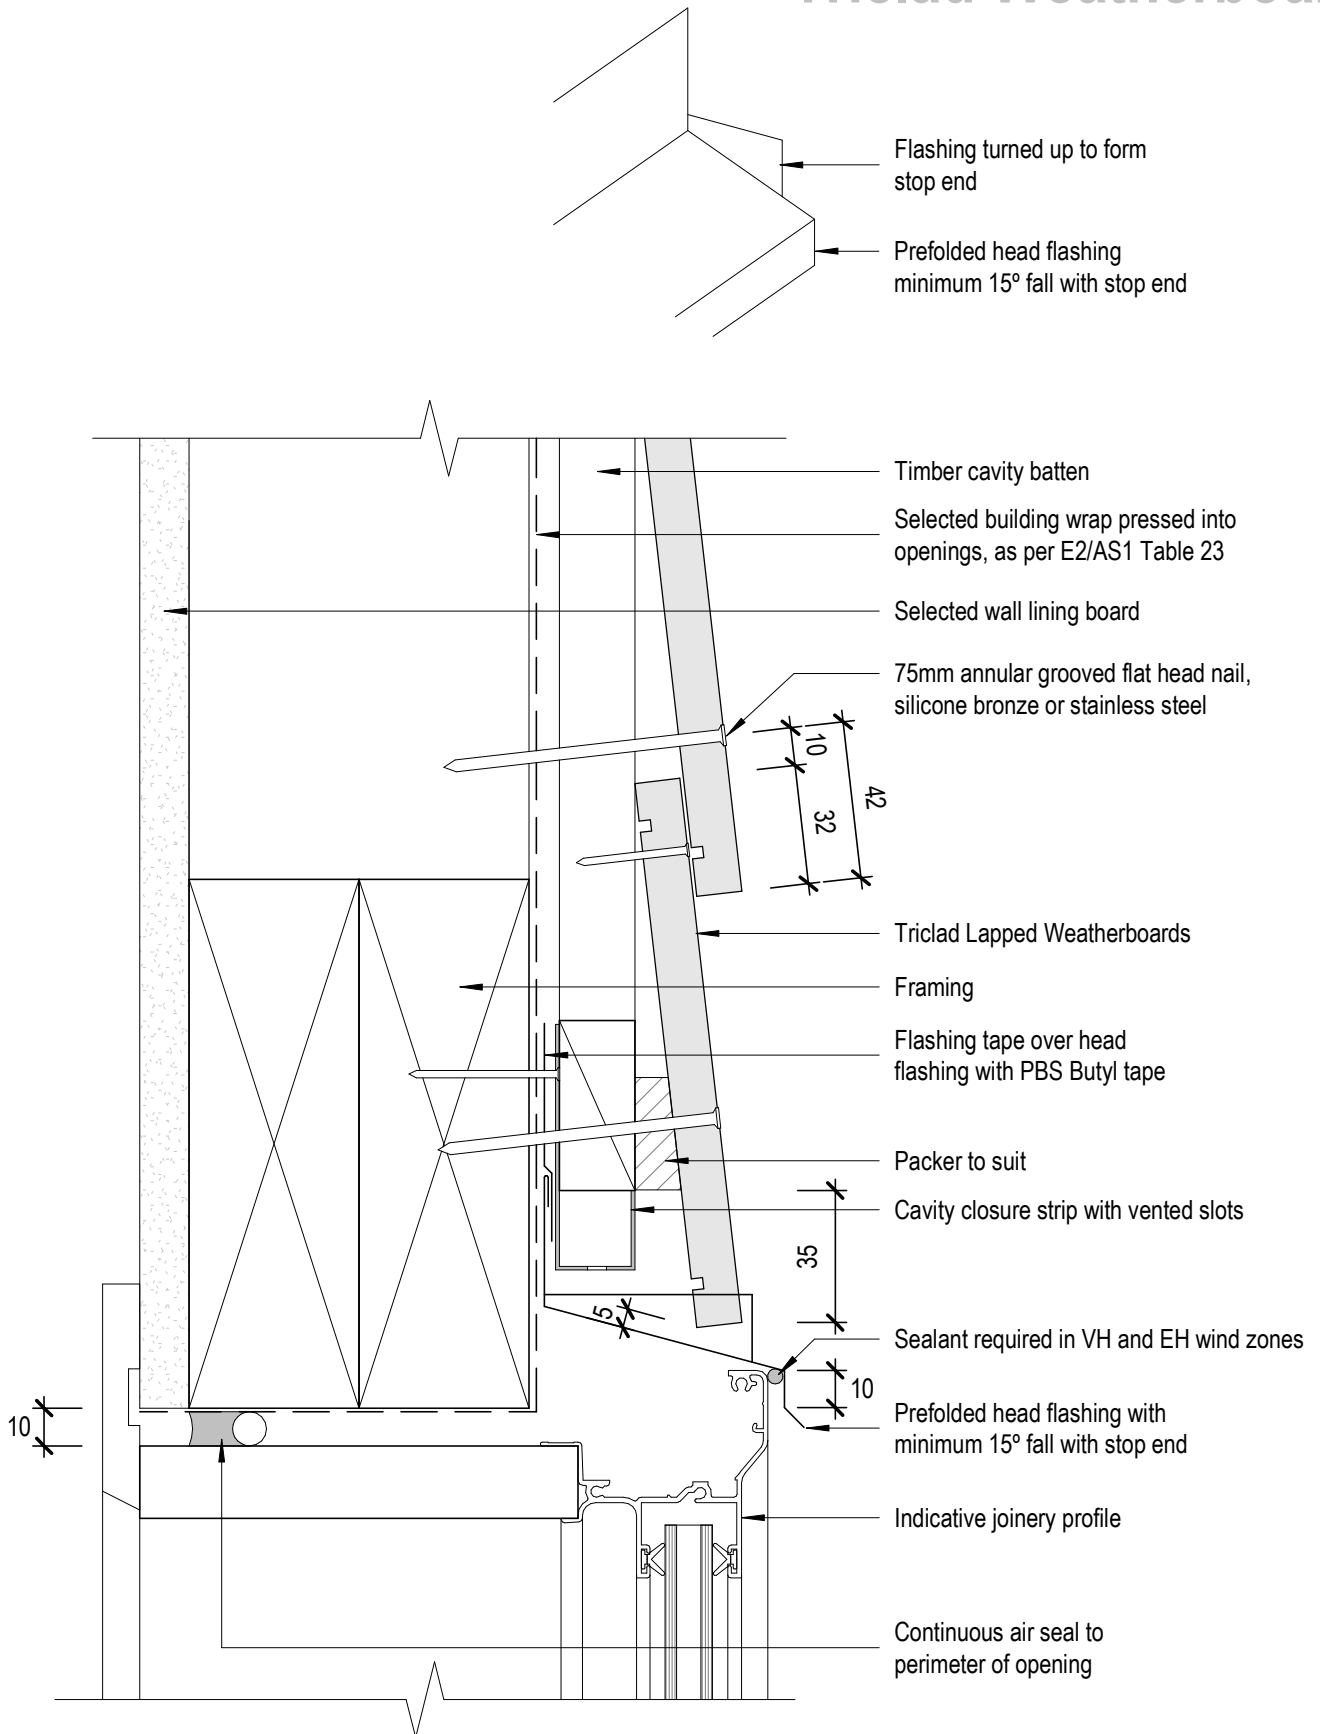

TRICLAD
CLADDING SYSTEMS

8 Quail Place
Hamilton Lake
Hamilton
New Zealand

Cavity Fix Window Head Detail-Aluminium

T. 0800 874 2523

E. sales@triclad.co.nz

www.triclad.co.nz

1 : 2 @ A4
Scale

Sept 2019
Date

Fig 12
Dwg