


# Triclad Weatherboard

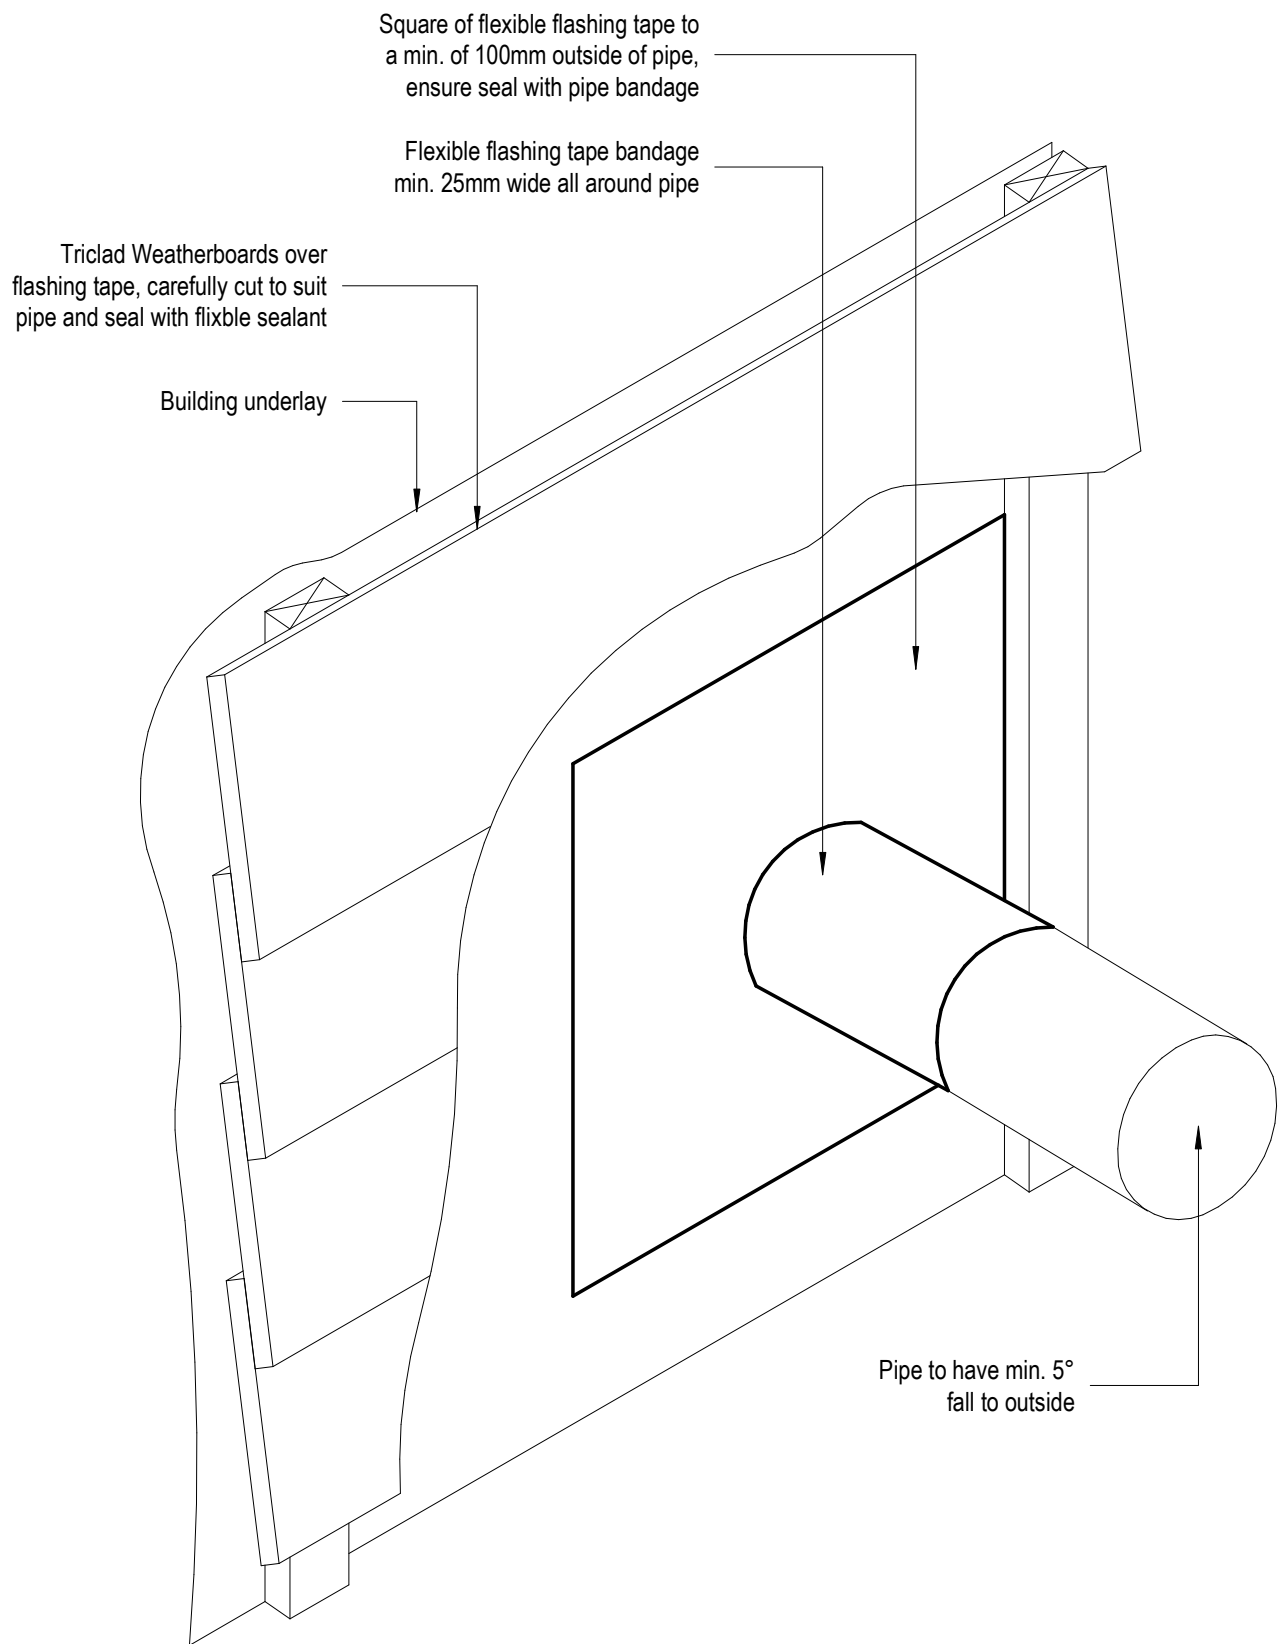

**TRICLAD**  
CLADDING SYSTEMS

8 Quail Place  
Hamilton Lake  
Hamilton  
New Zealand

## Cavity Fix Penetration Detail

T. 0800 874 2523

E. sales@triclad.co.nz

www.triclad.co.nz

1 : 5 @ A4  
Scale

Sept 2019  
Date

Fig 18  
Dwg