


Triclad Weatherboard

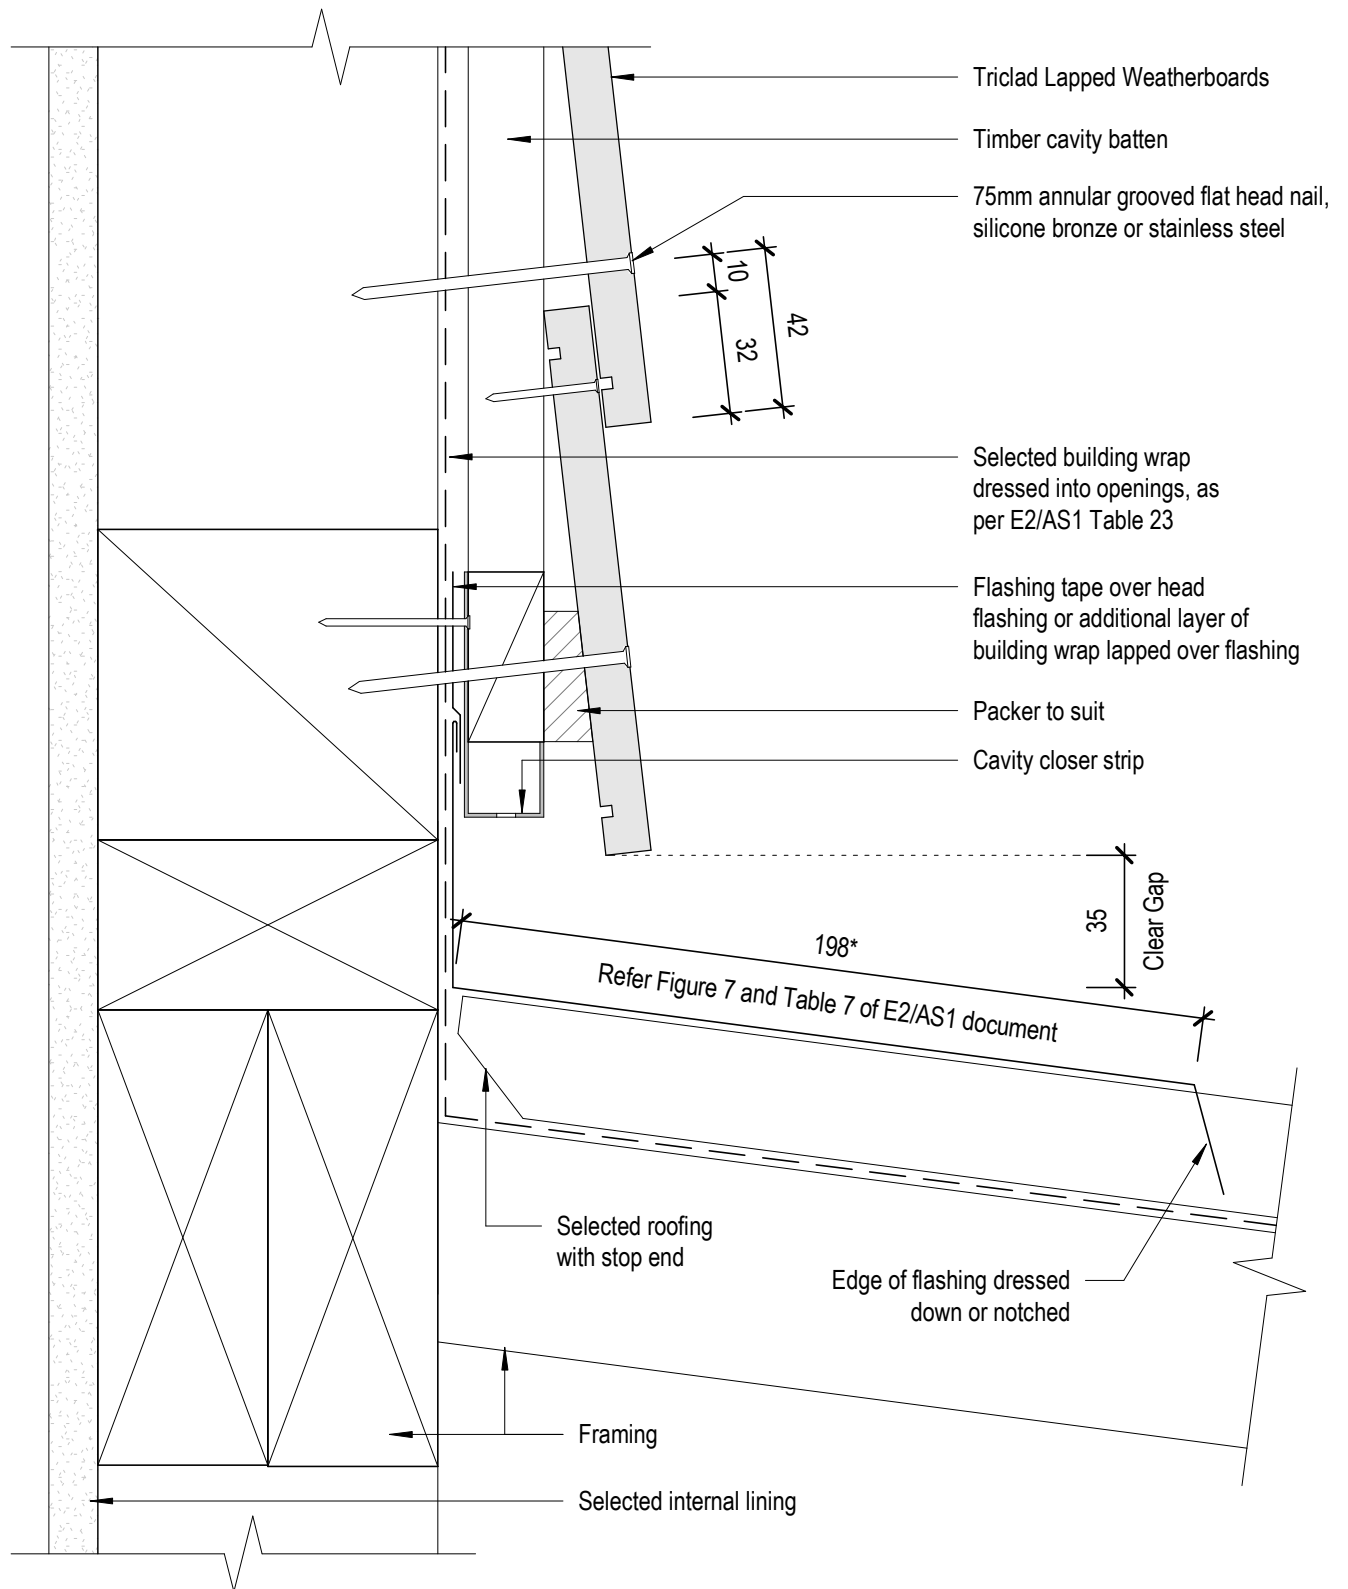

* When 50 year durability for flashing is required refer to Tabel 20 NZBC E2/AS1 document.



8 Quail Place
Hamilton Lake
Hamilton
New Zealand

Cavity Fix Roof/Wall Detail

T. 0800 874 2523

E. sales@triclad.co.nz

www.triclad.co.nz

1 : 2 @ A4
Scale

Sept 2019
Date

Fig 19
Dwg