


Triclad Weatherboard

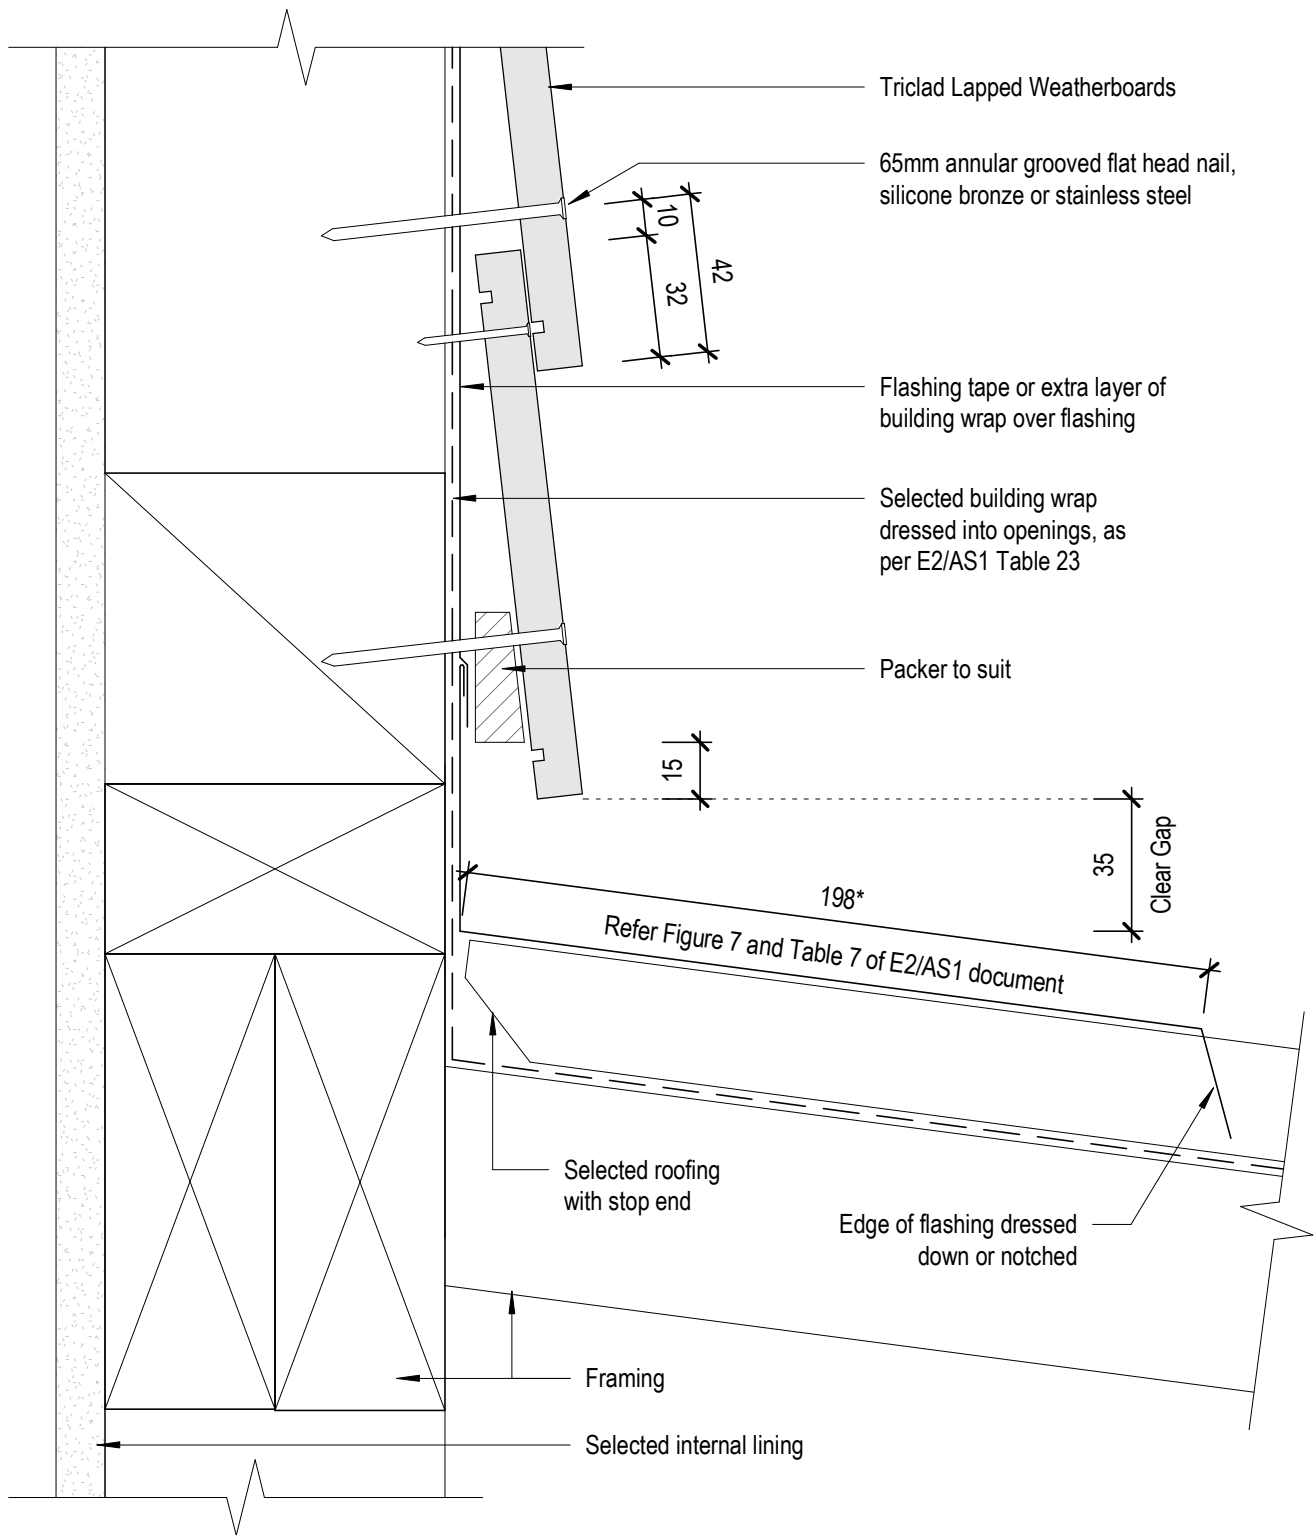

* When 50 year durability for flashing is required refer to Tabel 20 NZBC E2/AS1 document.



TRICLAD
CLADDING SYSTEMS

8 Quail Place
Hamilton Lake
Hamilton
New Zealand

**Direct Fix
Roof/Wall Detail**

T. 0800 874 2523

E. sales@triclad.co.nz

www.triclad.co.nz

1 : 2 @ A4
Scale

Sept 2019
Date

Fig 38
Dwg